OPERATION & MAINTENANCE MANUAL

DFI No. : D00767 Facility Type: Water Quality Biofiltration Swale



October, 2017

INDEX

1.	IDENTIFICATION	1
2.	FACILITY CONTACT INFORMATION	1
3.	CONSTRUCTION	1
4.	STORM DRAIN SYSTEM AND FACILITY OVERVIEW	2
5.	FACILITY HAZ MAT SPILL FEATURE(S)	2
6.	AUXILIARY OUTLET (HIGH FLOW BYPASS)	2
7.	MAINTENANCE REQUIREMENTS	3
8.	WASTE MATERIAL HANDLING	4

APPENDIX A:	Operational Plan and Profile Drawing(s)
APPENDIX B:	ODOT Project Plan Sheets

1. Identification

Drainage Facility ID (DFI):	D00767
Facility Type:	Water Quality Biofiltration Swale
Construction Drawings:	46V-113
Location:	District: 08
	Highway No.: 001
	Mile Post: 24.33; 24.35 (beg./end)
	Description: This facility is located On the right side of southbound I-5 onramp. Access to the facility can be obtained along the shoulder of I-5 Southbound.

2. Facility Contact Information

Contact the Engineer of Record, Region Technical Center, or Geo-Environmental's Senior Hydraulics Engineer for:

- Operational clarification
- Maintenance clarification
- Repair or restoration assistance

Engineering Contacts:

Region Technical Center Hydro Unit Manager

Or

Geo-Environmental Senior Hydraulics Engineer (503) 986-3365.

3. Construction

Engineer of Record: DeLanie Cutsforth – Region 3 Tech Center, White City, (541) 774-6326

Facility construction:2016Contractor:Hamilton Construction Co.

4. Storm Drain System and Facility Overview

A water quality swale is a flat-bottomed open channel designed to treat stormwater runoff from highway pavement areas. This type of facility is lined with grass. Treatment by trapping sedimentation occurs when stormwater runoff flows through the grass.

This facility is located along the southbound on-ramp of I-5 (No. 001). Access for this facility is available from the right shoulder of the southbound I-5 on-ramp. Stormwater enters the facility via roadway runoff and a series of inlets located along the southbound I-5 on-ramp. As the water flows through the swale it is treated as it slows and spreads out within the swale before outfalling into an existing stormwater culvert.

- A. Maintenance equipment access: This facility can be accessed from the northbound I-5 (Hwy 001) onramp shoulder.
- B. Heavy equipment access into facility:

☑ Allowed (no limitations)
 ☑ Allowed (with limitations)
 ☑ Not allowed

- C. Special Features:
 - Amended Soils
 - ☑ Porous Pavers
 - □ Liners
 - □ Underdrains

5. Facility Haz Mat Spill Feature(s)

The water quality biofiltration swale can be used to store a volume of liquid by blocking the facility outlet through use of sandbags.

6. Auxiliary Outlet (High Flow Bypass)

Auxiliary Outlets are provided if the primary outlet control structure can not safely pass the projected high flows. Broad-crested spillway weirs and over flow risers are the two most common auxiliary outlets used in stormwater treatment facility design. The auxiliary outlet feature is either a part of the facility or an additional storm drain feature/structure.

The auxiliary outlet feature for this facility is:

□ Designed into facility

⊠ Other

There are no auxiliary outlets built into this facility. In the event that flows exceed design flows the water will overtop the swale.

Maintenance Requirements 7.

Routine maintenance table for non-proprietary stormwater treatment and storage/detention facilities have been incorporated into ODOT's Maintenance Guide. These tables summarize the maintenance requirements for ponds, swales, filter strips, bioslopes, and detention tanks and vaults. Special maintenance requirements in addition to the routine requirements are noted below when applicable.

The ODOT Maintenance Guide can be viewed at the following website:

http://www.oregon.gov/ODOT/HWY/OOM/MGuide.shtml

Maintenance requirements for proprietary structures, such as underground water quality manholes and/or vaults with filter media are noted in Appendix C when applicable.

The following stormwater facility maintenance table (See ODOT Maintenance Guide) should be used to maintain the facility outlined in this Operation and Maintenance Manual or follow the Maintenance requirements outlined in Appendix C when proprietary structure is selected below:

- \boxtimes Table 1 (general maintenance)
- □ Table 2 (stormwater ponds)
- \boxtimes Table 3 (water quality biofiltration swales)
- □ Table 4 (water quality filter strips)
- □ Table 5 (water quality bioslopes)
- \square Table 6 (detention tank)
- □ Table 7 (detention vault)
- □ Appendix C (proprietary structure)
- □ Special Maintenance requirements:

Note: Special maintenance Requirements Require Concurrence from

ODOT SR Hydraulics Engineer.

8. Waste Material Handling

Material removed from the facility is defined as waste by the Department of Environment Quality (DEQ). Refer to the roadwaste section of the ODOT Maintenance Yard Environmental Management System (EMS) Policy and Procedures Manual for disposal options:

http://www.oregon.gov/ODOT/Maintenance/Documents/ems_manual.pdf


Contact any of the following for more detailed information about management of waste materials found on site:

ODOT Clean Water Unit (503) 986-3	800
ODOT Statewide Hazmat Coordinator (503) 667-7	442
ODOT Region 1 Hazmat Coordinator (503) 731-8	290
ODOT Region 2 Hazmat Coordinator (503) 986-2	647
ODOT Region 3 Hazmat Coordinator (541) 957-3	594
ODOT Region 4 Hazmat Coordinator (541) 388-6	186
ODOT Region 5 Hazmat Coordinator (541) 963-1	590
ODEQ Northwest Region Office (503) 229-5	263

Appendix A

Content:


• Operational Plan and Profile Drawing(s)

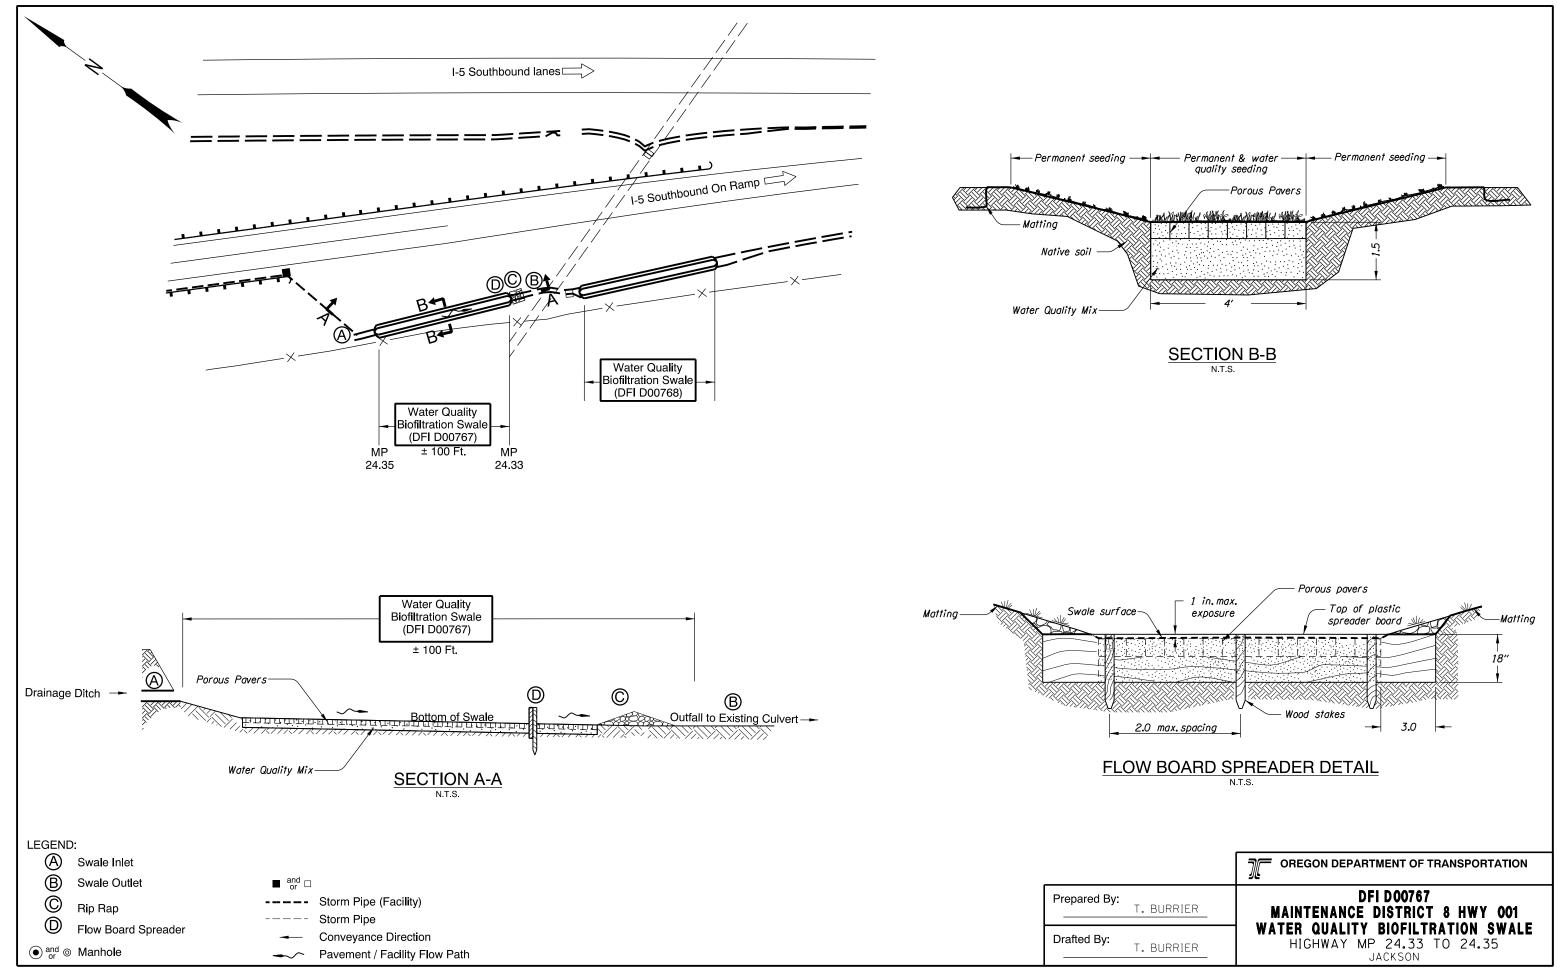

Appendix B

Content:

- ODOT Project Plan Sheets
 - Cover/Title Sheet
 - Water Quality/Detention Plan Sheets
 - Other Details

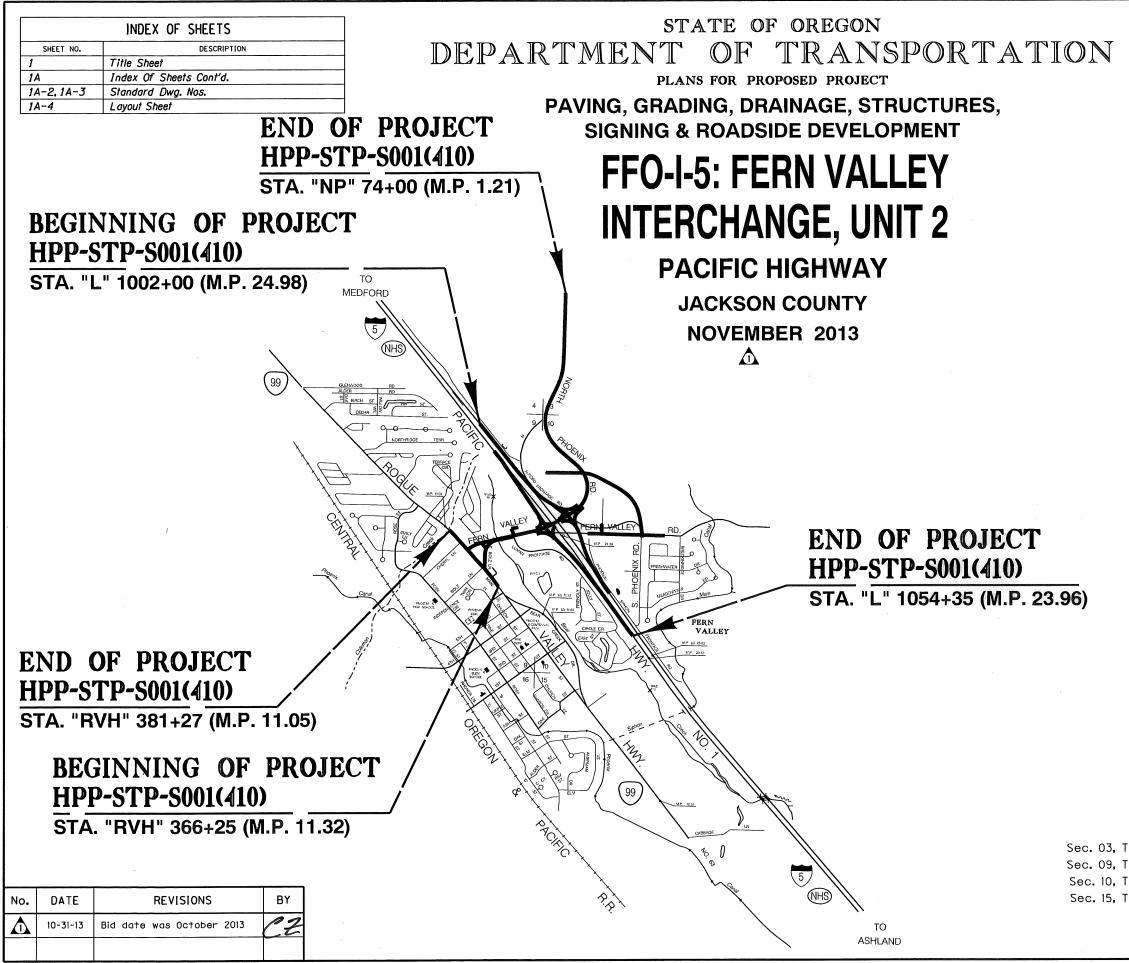

10/31/2013 10:08:46 AM F:\ODOT_DATA\Projects\12723_Fern_Valley_Interchange\01_Working\Sheets_Title\12723r3.tsl :: Default

hwye33g

46V-113 Overall Length Of Project - 1.02 Miles ATTENTION: Oregon Law Requires You To Follow Rules Uregon Law Requires fou to Follow Rules Adopted By The Oregon Utility Notification Center. Those Rules Are Set Forth In OAR 952-001-0010 Through OAR 952-001-0090. You May Obtain Copies Of The Rules By Colling The Center. (Note: The Telephone Number For The Oregon Utility Center 1s (503) 232-1987.) LET'S ALL WORK TOGETHER TO MAKE THIS JOB SAFE فكحو الممكود المركو المركود المركود المركور المركود OREGON TRANSPORTATION COMMISSION Pat Eaan CHAIR David Lohman COMMISSIONER Mary F. Olson COMMISSIONER Mark Frohnmaye CONMESSIONER Tommy Baney COMMESSIONER DIRECTOR OF TRANSPORTATION Motthew L. Gorret These plans were developed using ODOT design standards. Exceptions to these standards, if any, have been submitted and approved by the ODOT Chief Engineer or their delegated authority. Approving Authority: Signature & date 11-4-2013 MARK THOMPSON, TECH. CENTER MGR. Print name and title 5m.nl Concurrence by ODOT Chief Engineer Sec. 03, T.38S, R. 1W, W.M. FFO-1-5: FERN VALLEY Sec. 09, T.38S, R. 1W, W.M. **INTERCHANGE. UNIT 2** Sec. 10, T.38S, R. 1W, W.M. PACIFIC HIGHWAY JACKSON COUNTY Sec. 15, T.38S, R. 1W, W.M. FEDERAL HIGHWAY SHEET NO. PROJECT NUMBER OREGON HPP-STP-S001(410) DIVISION

	INDEX OF SHEETS, CONT'D.		
	SHEET NO.	DESCRIPTION	
2)	1A-5	Intersection Layout Sheet Index (For Detail Sheets 2B-43 thru 2B-49)	
	18	Prospective Staging Area	
	18-2,18-3	Right of Way Hold–Outs	
[10, 10-2	Survey Control Sheet	
	2 thru 2A-41	Typical Sections	
2	2B thru 2B-49	Details	
	2C thru 2C-13E	Traffic Control Plans	
	2D thru 2D-8	Pipe Data Sheet	
	2E thru 2E-5	Concrete Joint Layout	
. [3 thru 15*	Alignment	
	3A thru 15A-2*	General Construction	
	3B thru 15B-2*	Drainage & Utilities	
1	3C thru 15C-2*	Profiles	
	W1 thru W13	Waterline Plans	
[D1 thru D10	Waterline Details	

*For a detailed list of sheets, see Plan Sheet Index on see sht. 1A-4

SHEET NO.	DESCRIPTION	
	GEO/HYDRO	
GA	Erosion Control Notes	
GA-2 thru GA-7	Erosion Control Details	
GA-8 thru GA-63	Erosion Control Plan	
GH, GH-2	Bank Protection	
GJ thru GJ-10	Stormwater	

SHEET NO.	DESCRIPTION
	LANDSCAPE
GN thru GN-15	Planting Plan

SHEET NO.	DESCRIPTION
	AESTHETIC
2F thru 2F-25	Bridge Aesthetic Details

DRAWING NO.	DESCRIPTION
2015	BRIDGE General Layout and Index
2015	General Layour and Thaex
	GRAVITY WALL #22074
2016	Plan and Elevation
	GRAVITY WALL #21728
2017	Plan and Elevation
	GRAVITY WALL #21919
92018	Plan and Elevation
	BEAR CREEK BRIDGE #21382
92019	Plan and Elevation
92020	General Notes
2021 thru 92023	Foundation Data Sheet
92024	Stage Construction
92025	Footing Plan
92026	Deck Plan
92027	Typical Deck Section
92028	Bulb I Girder Schedules
92029	Deck Elevations: Spans 1&2
2030 thru 92032	Bent 1, Bent 2 and Bent 3
92033	Bent Details
92034	Bearings
92035	Shearlug & Misc.
92036	Wingwalls
92037	Sign Support at Bent 2
92038	Barrier Notes and Misc. Details
92039	Temporary Precast Barriers
92040	Bridge End Pylon
92041	Bridge Monument
92042	Utility Detail
92043	Avista Gas Casing Installation
92044	Retaining Wall Design
92045	MSE Wall Design
92046	MSE Wall Design cont.
	MSE WALL 1 #21729
92047	Plan and Elevation
92048	Foundation Data
92049	MSE Wall Design
92050	Combination Rail Coping Detail
92051	Coping Mount Sign Support
	MSE WALL 2 #21730
92052	Plan and Elevation
92053	Foundation Data
92054	MSE Wal Design
92055	Coping Mount Sign Support

DRAWING NO.	DESCRIPTION	
	BRIDGE (cont'd)	
	I-5 INTERCHANGE BRIDGE #21383	
92056	Plan and Elevation	
92057	General Notes	
92058 thru 92061	Foundation Data Sheet	
92062	Footing Plan	
92063	Deck Plan	
92064	Typical Deck Section	
92065	Deck Elevations: Spans 1 & 2	
92066 & 92067	Prestressed Box Girder Details (1&2)	
92068	Bent 1	
92069	Bent 2	
92070	Bent 3	
92071	Bent Details	
92072	Drilled Shaft Detail	
92073	Bearing Pad	
92074	Wingwalls	
92075	Rail Monument Layout	
92076 & 92077	Pedestrian Corridor Monuments	
92078 & 92079	Bridge Rail Monuments	
92080	Protective Screening Layout	
92081	Post Details (Protective Screening)	
92082	Retaining Wall Layout	
92083 & 92084	MSE Wall Design	
	MSE WALL 3 #21731	
92085	Plan and Elevation	
92086	Foundation Data	
92087	MSE Wall Design	
92088		

For List Standard Dwg. Nos., see shts. 1A-2 & 1A-3

No.	DATE	REVISIONS	BY
	10-21-13	Added sheet 15A-2	CZ
	04-03-15	Addød sheets 1A-5, 2B-43 thru 2B-49.	67

\\wpdotfpsr821\userseng\hwye33g\0D0T_DATA\Projects\12723_Fern_Valley_Interchange\01_Working\Sheets_Title\12723r3.ts1:: Default 4/10/2015 8:50:39 AM hwye33g

46V-113

SHEET NO.	DESCRIPTION
	PERMANENT PAVEMENT MARKINGS
ST & ST-2	Striping Details
ST-3 thru ST-16	Striping Plan

SHEET NO.	DESCRIPTION
	PERMANENT SIGNING
S-14146 thru S-14171	Signing Plans
S-14172 thru S-14184	Signing Details
S-14185 thru S-14196	Sign & Post Data Table

SHEET NO.	DESCRIPTION
PERMANE	NT SIGN SUPPORT STRUCTURES
	SIGN STRUCTURE #21718
5-14198	Cantilever Sign Support
	SIGN STRUCTURE #21719
5-14199	Cantilever Sign Support
	SIGN STRUCTURE #21720
5-14200	Cantilever Sign Support
	SIGN STRUCTURE #21721
5-14201	Cantilever Sign Support
	SIGN STRUCTURE #21722
S-14202	Cantilever Sign Support
	SIGN STRUCTURE #21723
S-14203	Truss Type Sign Bridge
	SIGN STRUCTURE #21724
5-14204	Truss Type Sign Bridge
	SIGN STRUCTURE #21725
S-14205	Cantilever Sign Support

SHEET NO.	DESCRIPTION	
	ILLUMINATION	
I-02138 thru I-02151	Illumination Plans	

SHEET NO.	DESCRIPTION
	TRAFFIC SIGNALS
16976 thru 17037. 17326	Signal Plans
17053	Din Rail Section and Details
17054	Din Rail Assembly
ITS-1410, ITS-1411	Fiber Optic Cable Splice Diagram
ITS-1412	Handhole and Traffic Cabinet Details
ITS-1413	Camera Cabinet Details
ITS-1414 thru ITS-1416	Traffic Camera Pole (3 sheets)

		FO-I-5: FERN VALLEY NTERCHANGE, UNIT 2 PACIFIC HIGHWAY JACKSON COUNTY	
	FEDERAL HIGHWAY	PROJECT NUMBER	SHEET NO.
drawings_home.shtml	OREGON DIVISION	HPP-STP-S001(410)	1A

Standard Dwg. Nos.				
RD100	– Mailbax Support		RD700, RD701	- Curbs
RD101	– Mailbox Installation		RD705	– Islands
RD150	- Slope Rounding		RD706	– Traffic Separators And
			RD710	 Accessible Route Island
RD300	- Trench Backfill, Bedding, Pipe Zone		RD715	- Approaches And Non-S
RD302	- Street Cut		RD720	– Sidewalks
RD306	 Concrete Encasement, Cradle, And Cap Details 		RD735	– Curb Line Sidewalk Dri
RD312	– Subsurface Drain		RD740	– Separated Sidewalk Dri
RD316	 Sloped Ends For Metal Pipe 		RD755	- Sidewalk Ramp Details
RD317	 Culvert Embankment Protection 		RD770	– Pedestrian Handrail
RD318	 Sloped Ends For Concrete Pipe 		RD771	– Pedestrian Handrail De
RD319	 Miscellaneous Culvert Details 			
RD320	 Paved End Slope For Culverts 60" Maximum Pipe Size 			_
RD322	 Safety End Section For Metal Pipe 		RD810	- Barbed and Woven Wir
RD324	 Safety End Section For Concrete, PVC, HDPE & Polypropylene Pipe 		RD815	- Chain Link Fence
RD326	- Coupling Bands		RD820	– Fence Gates
RD327	 Coupling Bands For Corrugated Metal Pipe Types F, J, & K 		554666	. . .
RD335	– Standard Storm Sewer Manhole		RD1000	- Construction Entrances
RD336	– Standard Storm Sewer Manhole		RD1005	- Check Dams
RD342	- Shallow Manholes		RD1010	- Inlet Protection (Type
RD344	 Standard Manhole Base Section 		RD1015	- Inlet Protection (Type
RD346	 Large Precast Manhole 		RD1020	- Inlet Protection (Type
RD348	- Manhole With Inlet		RD1025	- Sediment Barrier (Type
RD356	- Manhole Covers And Frames		RD1040	- Sediment Fence
RD358	- Manhole Slope Protectors		RD1055	- Matting
RD360	- Manhole Frame Adjustment		RD1060	– Tire Wash Facility (Тур
RD364	- Concrete Inlets Type G-1,G-2,G-2M,& G-2MA			
RD366	- Concrete Inlets Type CG-1, CG-2 and Curb Inlet Channel			
RD370	- Ditch Inlet Type D		BR139	 Expansion Joint with F
RD371	- Concrete Inlet Base Type CG-3		BR165	– Bridge End Panel
RD372	- Concrete Inlet Top, Option 1, Type CG-3			
RD373	- Concrete Inlet Top. Option 2, Type CG-3		BR200	– Concrete Bridge Rail T
RD374	- Area Drainage Basin Or Field Inlet		BR203	 Transition Concrete Br
RD376	 Miscellaneous Drainage Structures Siphon Box, 		BR216	 Sidewalk Mounted Comb
	Inlet Cap & Inlet Adjustment		BR223	– Combination Rail
RD380, RD382, RD384, RD386	- Pipe Fill Height Tables		BR240	 Protective Fencing
RD388	- Fill Height Tables For PVC Pipe		BR241	 Protective Fencing Detection
RD390	 Fill Height Tables For Corrugated HDPE Pipe 		BR290	– 3'–6" Type "F" Rail
RD391	 Fill Height Tables For Steel Reinforced HDPE Pipe 			
RD393			BR300	- Bulb-1 Girders
RD398	 Fill Height Tables For Polypropylene Pipe Cultort ID, Marker 		BR350	- Temporary Diaphragm
RD399	- Culvert ID Marker			
<i>RD399</i>	 Stormwater Treatment and Storage Facility Field Markers 		BR425	- 33" Precast Prestress
			BR445	- Precast Prestressed Bo
RD400, RD405, RD410, RD415,	– Guardrail			
RD420, RD425, RD430, RD435,			BR720	– Standard Gravity Retail
RD440, RD445, RD450, RD470			BR760	- Moment Slab on MSE W
			DATOO	MUNICHI SIUD UN MISE VI
RD500	 Precast Concrete Barrier Pin and Loop Assembly 		88070	
RD505	- Concrete Barrier Cast-In-Place		BR970	– Luminaire Base on Str
RD516	- Securing Concrete Barrier to Roadway			
RD530	 Guardrail Transition to Concrete Barrier 			
RD545	 Precast Tall (42") Concrete Barrier 			
RD550	 Cast-In-Place Tall Concrete Barrier Transition to Bridge Rail Type "F" 			
RD570	– Guardrail Transition to Tall Concrete Barrier			
89640				
RD610	- Asphalt Pavement Details			
		Cont'd., see next sht.		
				······································
			undard Drawings located on th	
		htt	p://www.oregon.gov/ODOT/HW	Y/ENGSERVICES/standard_drawings

8/29/2013 3:25:21 PM hwye

hwye33g

46V-113

And Transitions slands on-Sidewalk Driveways

: Driveways or Alleys : Driveways – Local Jurisdictions :ails :l

Details

Wire Fences

nces

ype 1,2 and 3) ype 4) Biofilter Bags ype 5) Masonary/Aggregate Type 1)

(Type 1)

ith Preformed Compression Seals

ail Type F e Bridge Railto Guardrail Combination Bridge Rail

Details – 1 il

gm Beam for Prestressed Concrete Girders

essed Box 1 Boxes and Slabs Details

etaining Wall Details E Wall

Structures with Mounting Details

FFO-I-5: FERN VALLEY INTERCHANGE, UNIT 2 PACIFIC HIGHWAY JACKSON COUNTY

	FEDERAL HIGHWAY ADMINISTRATION	PROJECT NUMBER	SHEET NO.
ings_home.shtml	OREGON DIVISION	HPP-STP-S001(410)	14-2

Standard Dwg. Nos. cont'd.:

Т М200	– Sign Installation Details	TM600, TM601	– Multi–Post Breakaway Sign Supports
TM201	– Miscellaneous Sign Placement Details	TM602	- Triangular Base Breakaway Multi-Direction Slip B
TM204	- Flag Board Mounting Detail	TM614,TM615,TM616,TM617,	- Truss Type Sign Bridge
Т М206	- Sign Bracing Details	TM618, TM619, TM620	
TM211,TM212	- Signing Details	TM622.TM623.TM624.TM625.	– Monotube Cantilever Sign Support
TM220	 Multi-Post Installations with Auxiliary Signs 	TM626,TM627	
TM221	 Signing Details Milepost Markers 	TM629, TM630	– Slip Base & Fixed Base Luminaire Supports
TM222	 Installation Details Milepost Marker Posts 	TM650, TM651, TM652, TM653	- Traffic Signal Supports
TM223	 Conventional Roads Directional Sign Layout Street Name Signs 	TM670	- Wood Post Sign Supports
TM224	 Signing Details Directional Sign Layout 	TM671	- 3 Second Gust Wind Speed Isotach
TM225	- Exit Number & Gore Signing Details	TM675	- Extruded Aluminum Panels
TM230, TM231, TM232, TM233	 Mounting Details For Removable Legend 	TM676	- Sign Attachments
· m230, · m231, · m232, · m233		TM677	- Sign Mounts
TM450	- Mast Arm Pole Details	T <i>M</i> 678	 Sign mounts Secondary Sign Mounting Details
TM452	- Strain Pole Details	TM679	– Signal Mast Arm Street Name Sign Mounts
TM453	- Stabilizer Details	TM680	- Signal Pole Mounts
		TM681	5
TM455	- Temporary Signal Details Vabials Dad Signal & Bush Button Maustion Dateila	TM687	- Perforated Steel Square Tube (PSST) Sign Suppor
TM457	- Vehicle, Ped. Signal & Push Button Mounting Details		- Perforated Steel Square Tube (PSST) Anchor Foun
TM458	- Pedestrian Ramp Placement Details	TM688	 Perforated Steel Square Tube (PSST) Slip Base For
TM460	- Vehicle Signal Details		
TM462	- Adjustable Signal Head Mounting Details	TU200	Tables About Edge And Roug Datelle
TM463	- Spanwire Mounting Details	TMBOO	- Tables, Abrupt Edge And PCMS Details
TM465	- Overhead Sign, Fire Preemption & Photoelectronic Details	TM810	- Temporary Reflective Pavement Markers
TM467	- Ped. Signal And Ped. Push Button Details	TM820	- Temporary Barricades
Т М470	- Color Code Charts	TM821	- Temporary Sign Supports
TM472	- Traffic Signal Junction Boxes	TM830	- Temporary Concrete Barrier And Rumble Strips
TM475, TM478	- Loop Details	TM831	 Temporary Impact Attenuators
TM480	– Loop Entrance Details	TM840	– Closure Details
TM482	 Controller Cabinet And Foundation Details 	TM841	 Intersection Work Zone Details
TM485	 Service Cabinets And Service Cabinet Wiring Details 	TM842	 Signalized Intersection Details
TM488	- Terminal Cabinet Detail	TM843	 Multi-Lane Signalized Intersection Details
		T M 844	 Temporary Pedestrian Access Routing
TM500,TM501,TM502,TM503	– Pavement Marking Standard Details	TM850	– 2–Lane,2 Way Roadways
TM517	 Recessed Pavement Markers 	TM851,TM852	 Non-Freeway Multi-Lane Sections
TM521	 Durable Pavement Markings Method "B" Extruded & Method "F" Spray 	TM860,TM861,TM862	 Freeway Sections
TM524	 Durable Pavement Markings Method "E" Non-Profile Wet Weather 	TM870	 Bridge Construction
TM530	 Intersection Pavement Markings 	TM871	– Blasting Zones
TM531	– Turn Arrow Marking Details		
TM539	– Median And Left Turn Channelization Details		
TM547	– Freeway Entrance Ramp Pavement Markings		
TM551	– Freeway Exit Ramp Pavement Markings		
TM560,TM561	– Alignment Layout		
ТМ570	- Traffic Delineators		
TM571	 Traffic Delineators Steel Post Details 		
TM575	 Traffic Delineator Installation For Freeways 		
Т М576	 Traffic Delineator Installation For Non-Freeways 		
ТМ577	- Traffic Delineator Installation For Special Applications		
	• • • •		

hwye33g


46V-113

Base


port Installation oundation Foundation

	FFO-I-5: FERN VALLEY INTERCHANGE, UNIT 2 PACIFIC HIGHWAY JACKSON COUNTY				
	FEDERAL HIGHWAY ADMINISTRATION	PROJECT NUMBER	SHEET NO.		
ngs_home.shtml	OREGON DIVISION	HPP-STP-S001(410)	1A-3		

Rotation: 0° Scale: 1"=100'

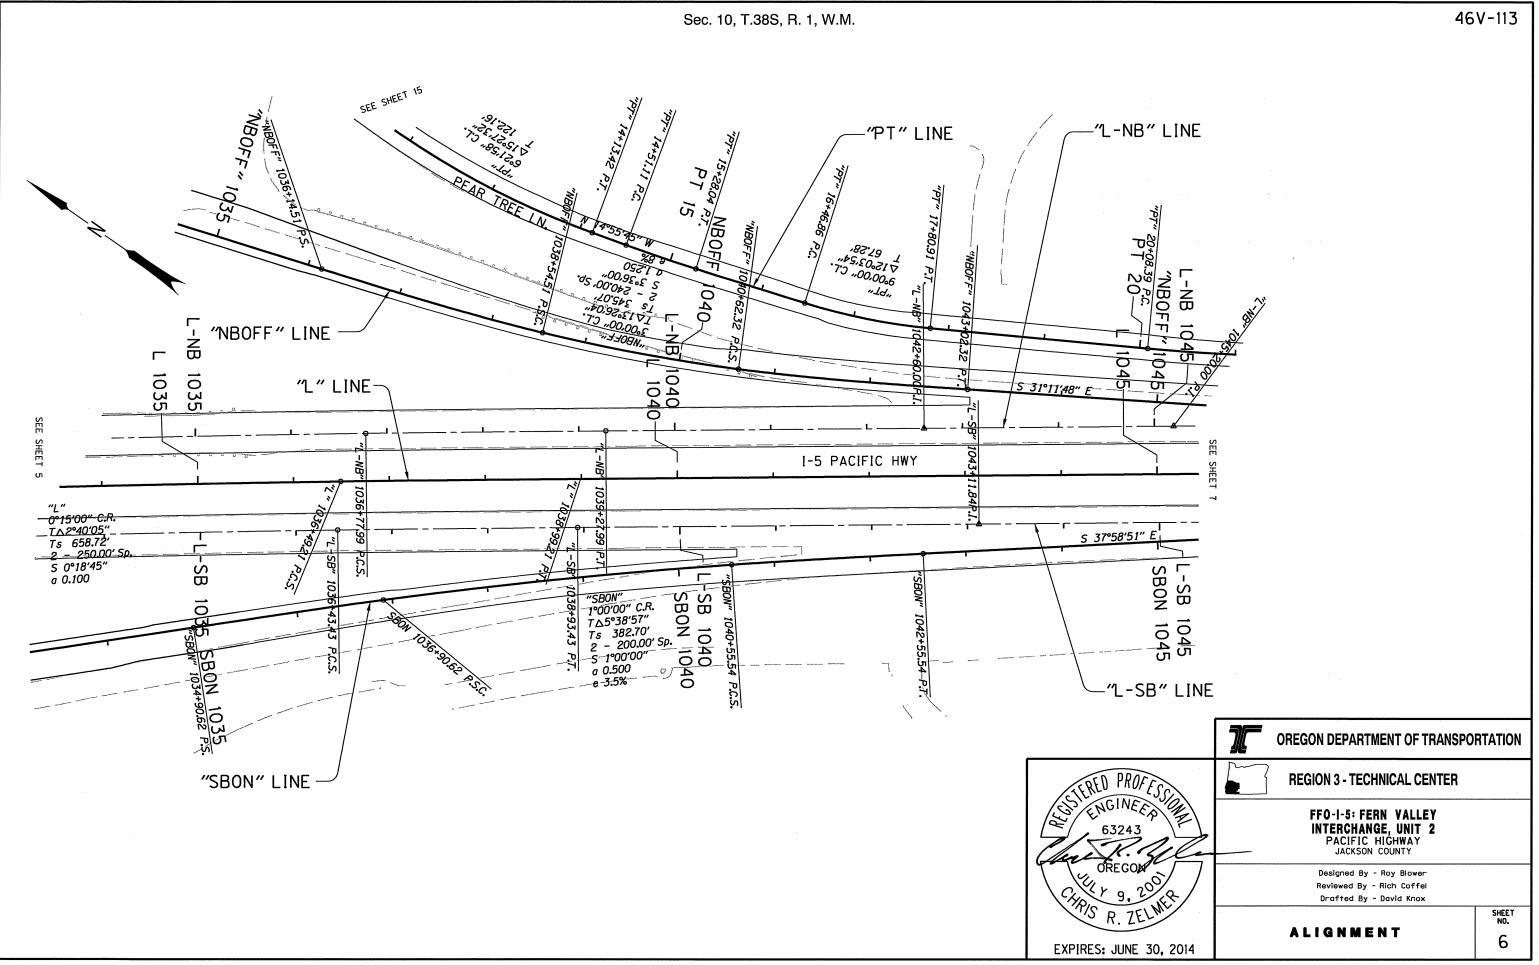

1:1200_BL - 005

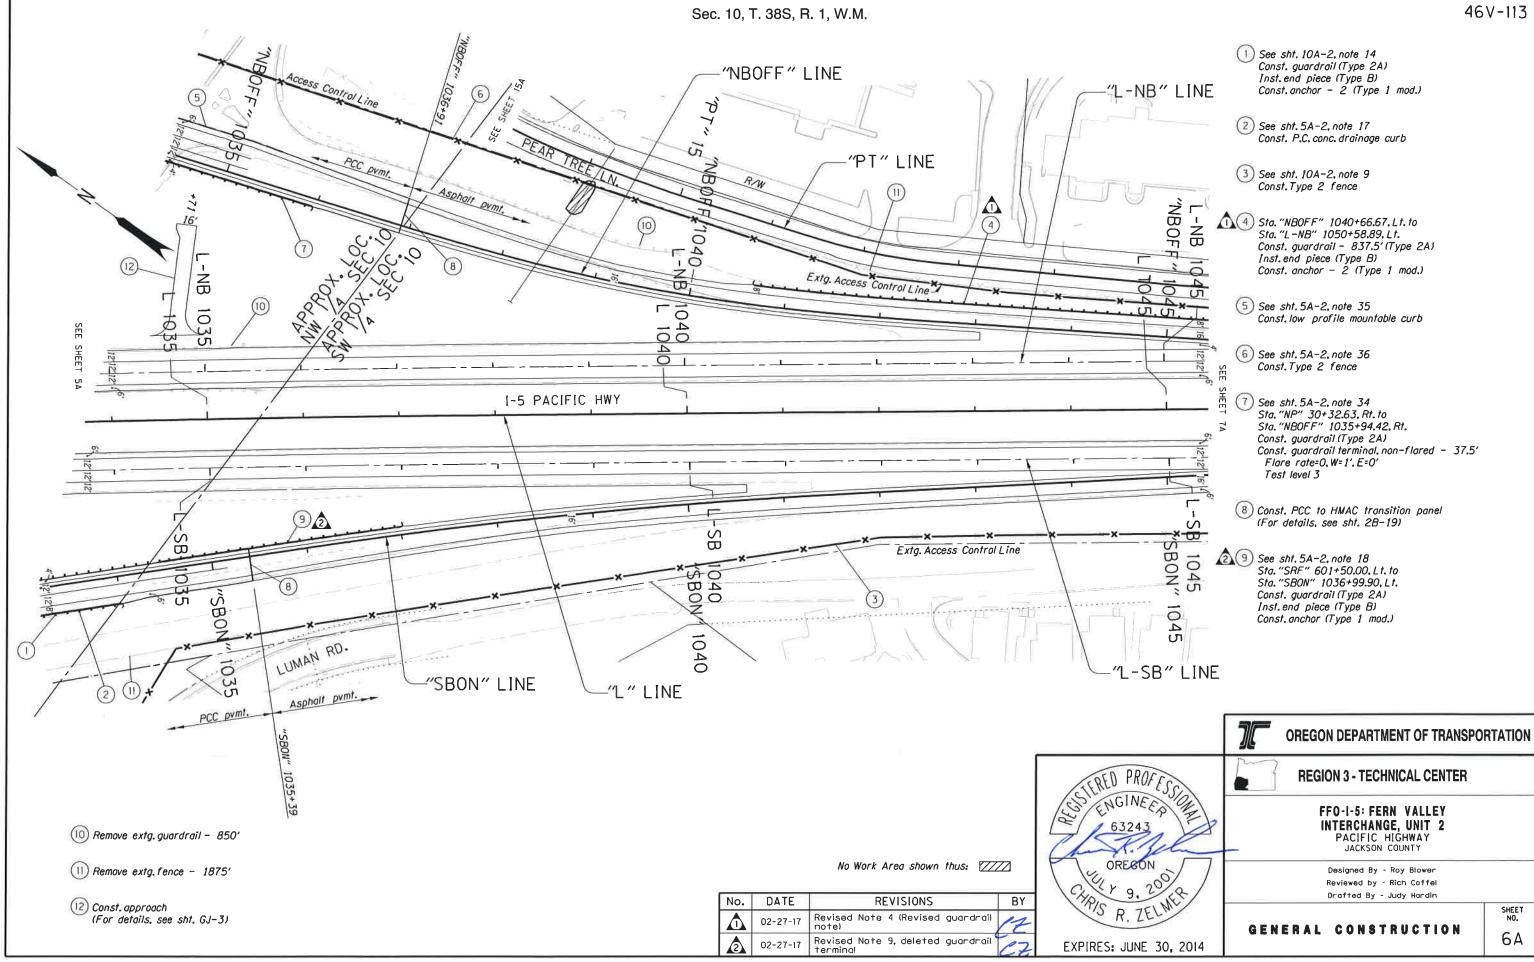

F:\ODOT_DATA\Projects\12723_Fern_Valley_Interchange\01_Working\Sheets_General Construction\12723.pl1 :: Default 2/28/2017 9:25:53 AM


hwye33g

46V-113

G	E	N	E	R	A	L	C	; 0	N	8	T	R	U	C	T	I	0	N	

SHEET NO,

6A

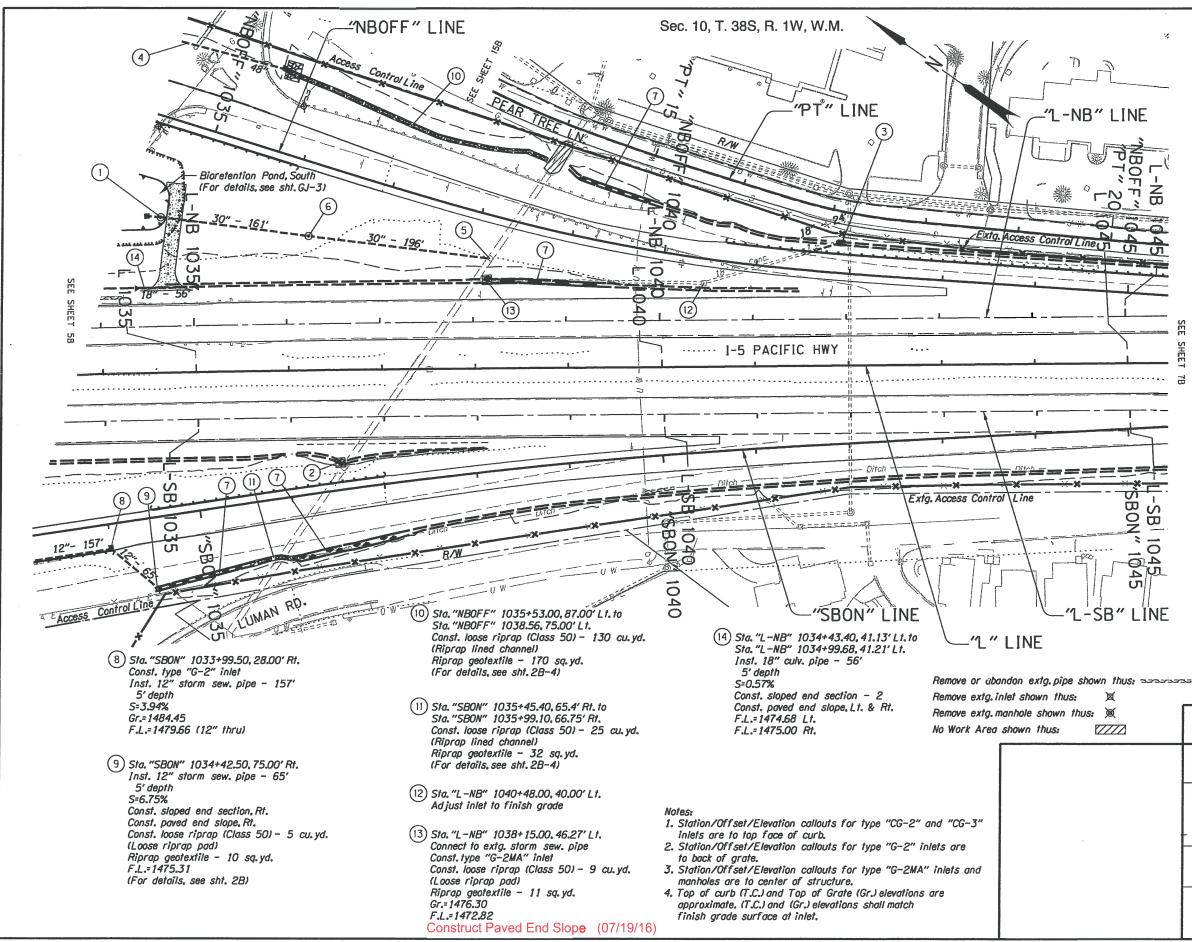

F:\ODOT_DATA\Projects\12723_Fern_Valley_Interchange\01_Working\Sheets_Drainage\12723.dr1 :: Default 8/29/2013 3:55:53 PM


hwye33g

46V-113

(1) Sta. "L-NB" 1034+66.24, 117.15' Lt. Const. manhole 60" dia. F.L.=1476.41 (For details, see sht.GJ-3) (2) Sta. "L-SB" 1036+56.45, 54.30' Rt. Const. loose riprop (Class 50) - 9 cu.yd. Riprop geotextile - 11 sq.yd. $\overline{\mathbf{D}}$ (3) Sta. "NBOFF" 1041+85.63, 31.7' Lt. Connect to extg. culv. pipe Const. conc. collar Const. type "G-2MA" inlet U U Inst. 18" storm sew. pipe - 24' 5' depth S=1.00% Const. loose riprop (Class 50) - 6 cu.yd. (Loose riprap pad) Riprap geotextile - 12 sq.yd. Gr.= 1476.78 F.L.= 1474.04 Lt. F.L.=1473.82 Rt. (For details, see sht. 2B) (See dwg. no. RD306) TE (4) See sht. 5B-3, note 29 (5) Sta. "L-NB" 1038+18.29, 67.63' Lt. Connect to extg. structure Adjust inlet Inst. 30" storm sew. pipe - 196' 10' depth S=0.49% F.L.= 1474.00 S ω̈́ (See dwg.no.RD376) <u>ੈ</u>ਹ (6) Sta. "L-NB" 1036+24.65, 94.24' Lt. 014 Const. manhole 60" dia. নতা Inst. 30" storm sew. pipe - 161' 10' depth S=0.88% Rim=1481.39 IÎNF F.L.= 1474.97 (30" thru) (7) Const. water quality swale (For details, see sht. GJ-9) **OREGON DEPARTMENT OF TRANSPORTATION REGION 3 - TECHNICAL CENTER** FFO-I-5: FERN VALLEY INTERCHANGE, UNIT 2 PACIFIC HIGHWAY JACKSON COUNTY Designed By - Roy Blower Reviewed by - Rich Coffel Drafted By - Judy Hardin SHEET NO. DRAINAGE & UTILITIES

> 1:1200_BL - 06B

6B

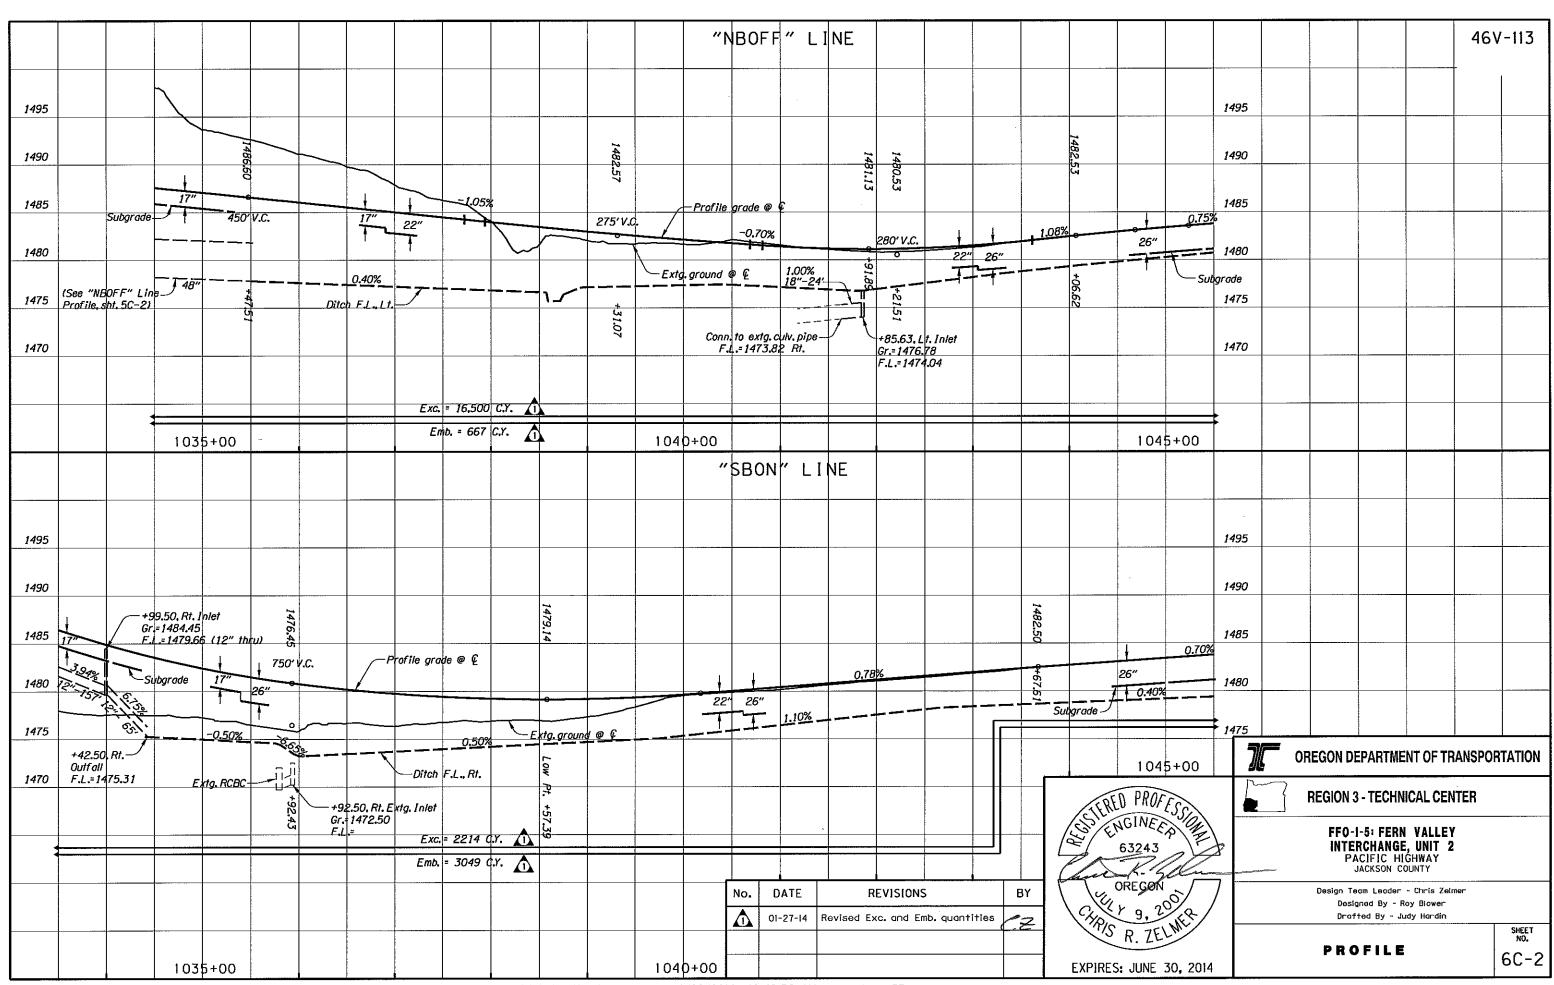

and a summarian and a summarian succession of the second second second second second second second second second


and a second second

F:\ODOT_DATA\Projects\12723_Fern_Valley_interchange\01_Working\Sheets_Profiles\12723.pf1:: Default 1/28/2014 10:48:56 AM hwy


지수는 아이들 가 좋아.


.

hwye33g

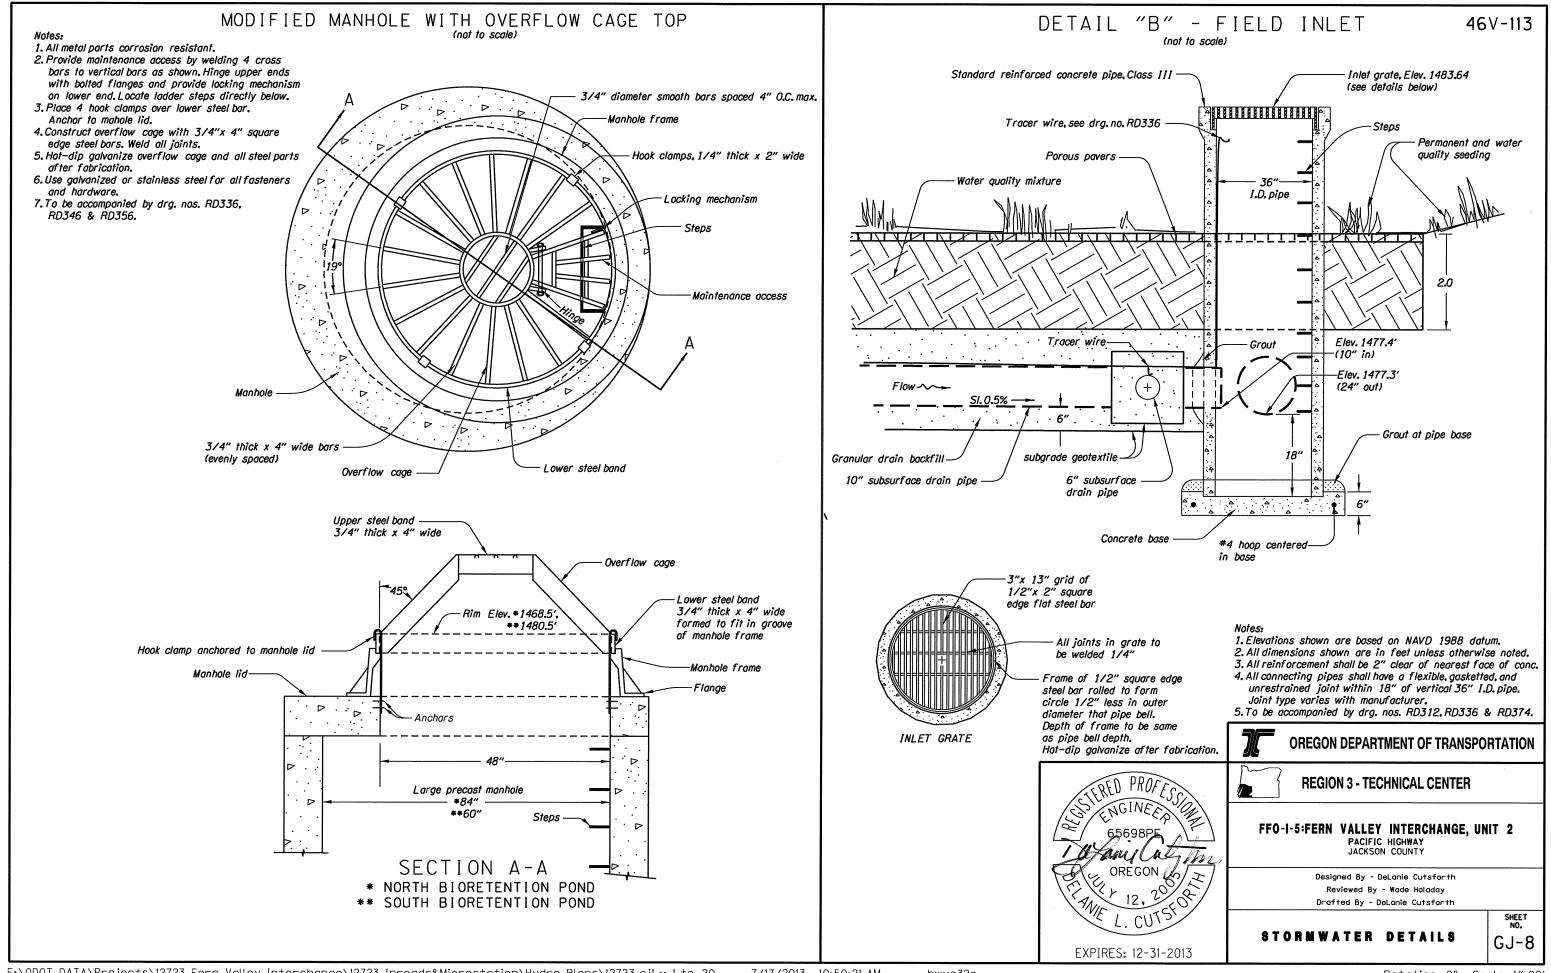


Rotation: 0° Scale: 1"=20"

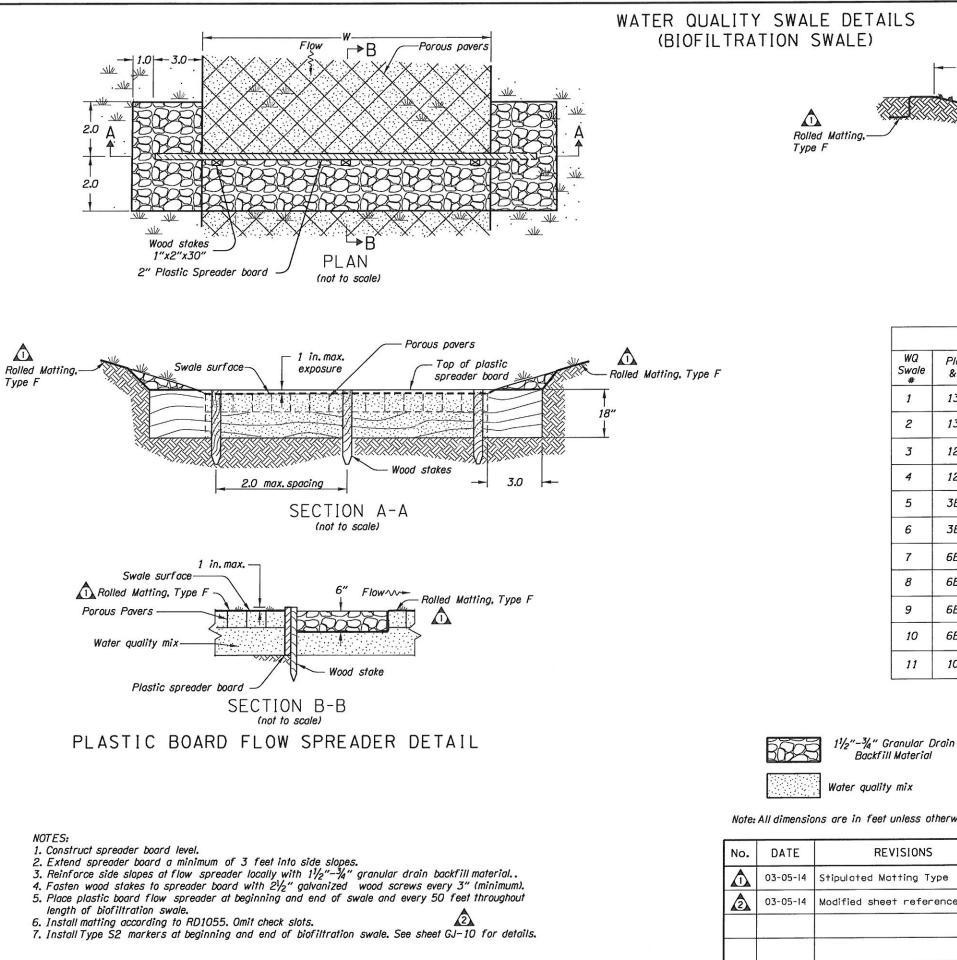

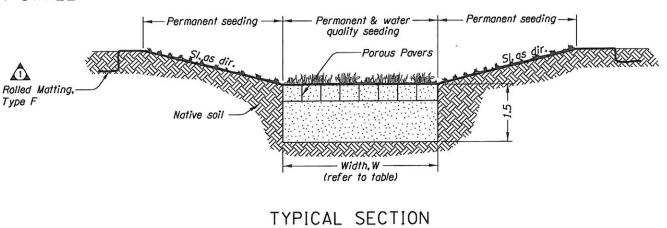

WATER QUA WQ Plan sheet Sta. to St Swale & note # # 13B (5) "NP" 72+82.0 to "NP 1 13B (5) "NP" 72+80.0 to "NP 2 12B (13) "NP" 58+65.0 to "NP 3 12B (10) "NP" 55+00.0 to "NP 4 3B(3)"L" 1010+08.0 to "L 5 3B (2) "L" 1008+35.0 to "L 6 6B (7) "NBOFF" 1038+85.0 7 6B (7) "SBON" 1036+00.0 to 8 6B (7) "SBON" 1034+45.0 to 9 6B (7) "L" 1038+30.0 to "L 10 10B-2 (54) "GR" 412+68.0 to "GH 11

 

Water quality mix



Note: All dimensions are in feet unless otherwise noted.

0.	DATE	REVISIONS	BY
i)	03-05-14	Stipulated Matting Type	E.
	03-05-14	Modified sheet reference	DC


hwye33g


\\wpdotfpsr821\userseng\hwye33g\0D0T_DATA\Projects\12723_Fern_Valley_Interchange\01_Working\Sheets_Hydro_Plans\12723.gj2 :: Default 3/5/2014 10:51:03 AM

(not to scale)

ALITY SWALE DATA		
ta.	W (ft.)	Longitudinal Slope (ft./ft.)
73+82.0, Lt.	4.0	.006
2″ 73+80.0, Rt.	4.0	.002
2″ 59+65.0, Rt.	4.0	.009
2″ 56+50.0, Rt.	4.0	.04
″ 1011+60.0, Rt.	13.0	.005
″ 1009+35.0, Lt.	10.0	.005
to "NBOFF" 1039+85.0, Rt.	4.0	.005
o "SBON" 1037+05.0, Rt.	6.5	.005
o "SBON" 1035+45.0, Rt.	4.0	.01
" 1039+30.0, Lt.	4.0	.01
R" 413+99.0, Rt.	2.0	0.06

46V-113

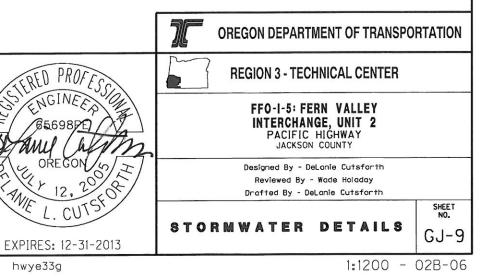

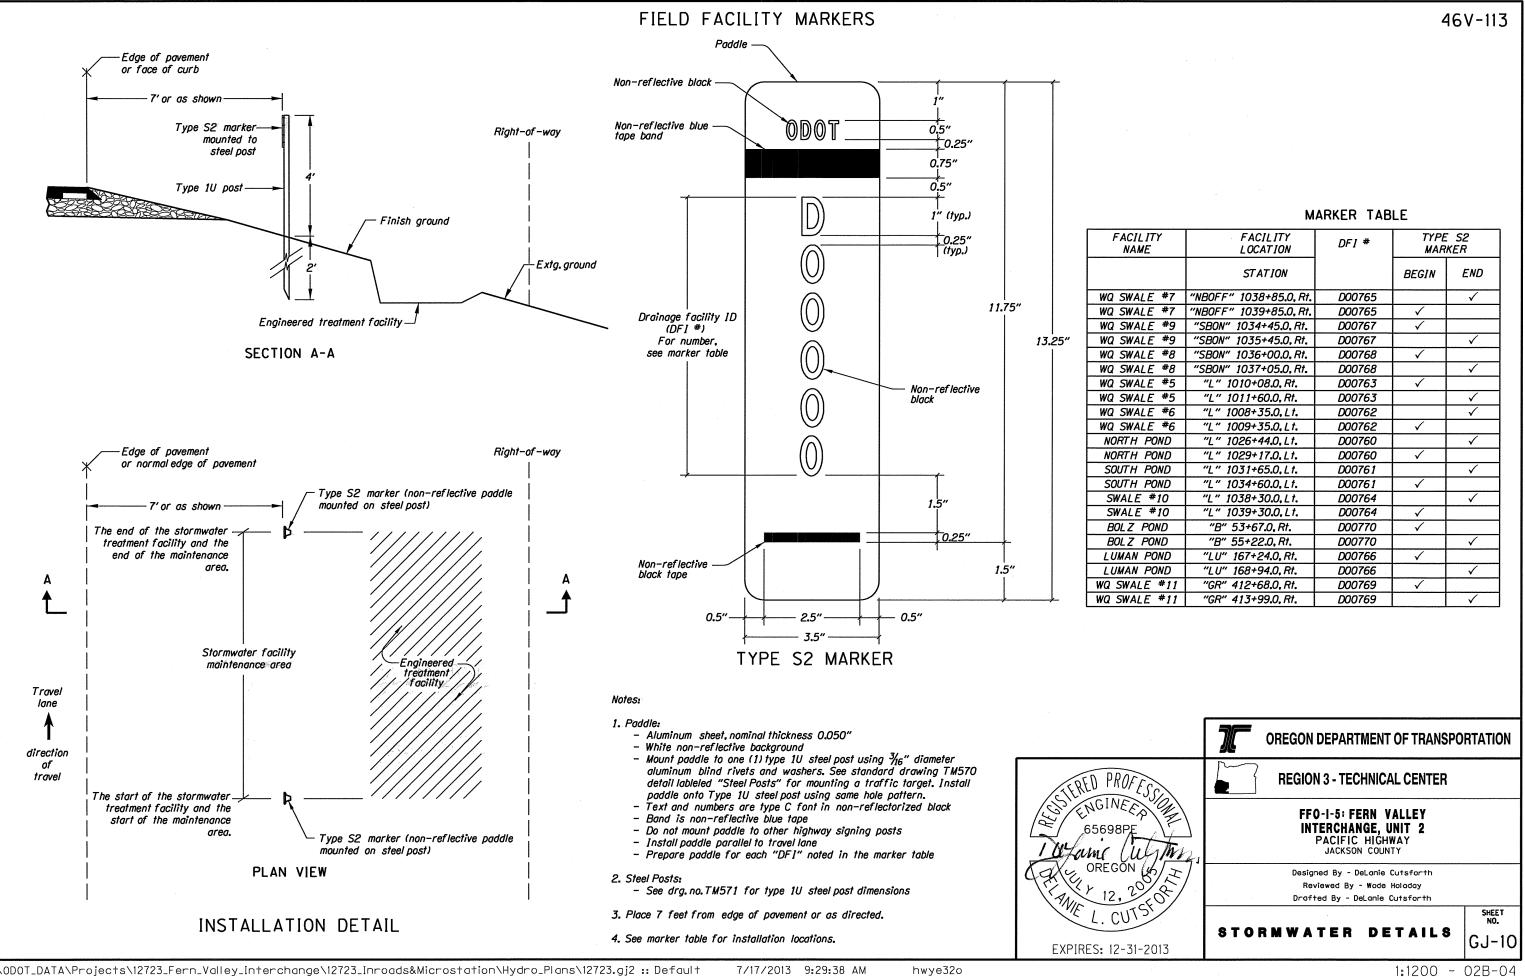

ILITY ME	FACILITY LOCATION	DFI #	TYPE S2 MARKER	
	STATION		BEGIN	END
ALE #7	"NBOFF" 1038+85.0, Rt.	D00765		\checkmark
4 <i>LE #</i> 7	"NBOFF" 1039+85.0, Rt.	D00765	\checkmark	
ALE #9	"SBON" 1034+45.0, Rt.	D00767	\checkmark	
4 <i>LE #9</i>	"SBON" 1035+45.0. Rt.	D00767		\checkmark
ALE #8	"SBON" 1036+00.0, Rt.	D00768	\checkmark	
ALE #8	"SBON" 1037+05.0, Rt.	D00768		\checkmark
4 <i>LE</i> #5	"L" 1010+08.0, Rt.	D00763	\checkmark	
ALE #5	"L" 1011+60.0, Rt.	D00763		\checkmark
ALE #6	"L" 1008+35.0.Lt.	D00762		\checkmark
4 <i>LE #6</i>	"L" 1009+35.0.Lt.	D00762	\checkmark	
POND	"L" 1026+44.0.Lt.	D00760		\checkmark
I POND	"L" 1029+17.0.Lt.	D00760	\checkmark	
POND	"L" 1031+65.0.Lt.	D00761		\checkmark
POND	"L" 1034+60.0.Lt.	D00761	\checkmark	
E #10	"L" 1038+30.0,Lt.	D00764		\checkmark
E #10	"L" 1039+30.0, Lt.	D00764	\checkmark	
POND	"B" 53+67.0.Rt.	D00770	\checkmark	
POND	"B" 55+22.0, Rt.	D00770		\checkmark
I POND	"LU" 167+24.0, Rt.	D00766	\checkmark	
I POND	"LU" 168+94.0, Rt.	D00766		\checkmark
LE #11	"GR" 412+68.0, Rt.	D00769	\checkmark	
LE #11	"GR" 413+99.0, Rt.	D00769		\checkmark
			·····	