# **OPERATION & MAINTENANCE MANUAL**

# **Filterra**

Manual prepared: September 2017

DFI No. D00685



Figure 1: DFI No. D00685, looking West

Facility Specific O&M Manual – Planted Water Quality Catch Basin

## 1. Identification

Drainage Facility ID (DFI): Facility Type: Construction Drawings: Location: D00685 Filterra (V-File Numbers) 46V-051 District: 03 Highway No.: 140 Mile Post: 36.27, LT

## 2. Manual Purpose

The purpose of this manual is to outline inspection needs and summarize maintenance actions for planted water quality catch basins.

#### 3. Facility Location

The location map below details the facility location. The highway, mile posts, side streets, access location, and stormwater flow directions are noted on the map.

Facility location type: Curb and Gutter (bike lane)

Flow direction: East



Figure 2: Facility Location Map

# 4. Facility Summary

Gutter

The length and width of the WQ Catch Basin is based on the dimensions of the inside of the treatment cell.

The length and width of the WQ Catch Basin is:

	Length (Feet)	Width (Feet)	Designation Number <sup>1</sup>
	6	4	FT0604
Tr	eatment Cell	Length	Vegetation Grate
ç	Sidewalk		

**Site Specific Information:** Located on the West side of the I-5 Woodburn Interchange. See Appendix B for additional information.



**Bypass Inlet** 

3

<sup>&</sup>lt;sup>1</sup> The Filterra and MWS designation number is associated with the dimensions of this type of proprietary structure. See appendix C of the Standard Operation Manual for Water Quality Catch Basins to view the Configuration Details for additional information.

## 5. Facility Access

Maintenance access to the facility: Curb and gutter (travel lane)

#### **Lane Closure Needed**

Water quality catch basins do not typically have access roads/access pads, nor are they gated, as they are located in urban areas alongside sidewalks and curbs. Use caution when accessing these facilities as there may be pedestrians or cyclists in the vicinity.

## 6. Operational Components / Maintenance Items

#### Classification and Standard Operational (Op) Plan:

This facility is classified as a:

⊠ Filterra (Op Plan A)	□ WQ Planter (Op Plan B)	☐ MWS (Op Plan C)		
A Filterra is a single chamber treatment cell that utilizes filter media, a plant, and a perforated underdrain.	A WQ Planter is a single chamber treatment cell that utilizes plants, filter media, and a perforated underdrain. The auxiliary outlet is located inside of the treatment cell.	A <u>Modular Wetland System</u> is a three chamber treatment cell that utilizes plants, filter media, filter media cartridges, and a perforated underdrain network.		
A standard operational plan illustrates the general facility footprint configuration and explains the purpose of each facility component. Operational plans (A and B) are provided in the Standard Operation Manual.				

See Appendix A for the site specific operational plan.

#### **Operational Components**

The facility components table (**Table 1**) has been provided to highlight the applicable components for this facility. The component is in use when the box contains an "x" (e.g.  $\boxtimes$ ).

The Standard Operation Manual for Water Quality Catch Basins (implemented April 2018) outlines facility operation, typical footprint configuration, and component definitions and details. A link to the manual is attached to the feature marker in TransGIS. <u>https://gis.odot.state.or.us/TransGIS/</u>

#### **Maintenance Items**

Operational components marked in **Table 1** should be inspected and maintained according to Section 7. Each facility component is defined and detailed in the Standard Operation Manual using the associated ID number indicated below.

Table 1: Facility Components		ID #
Facility Inlet		
Inlet Grate		C1
Curb Inlet	X	C2
Sidewalk Chute		C3
Bypass Inlet	X	C4
Treatment		
Plantings (Tree or Shrub)	X	C5
Filter Media	$\boxtimes$	C6
Filter Media Cartridge		C7
Outfall Type		
	□ <b>C</b>	
Waterbody (Creek/Lake/Ocean)		C8
	□ <b>0</b>	
Ditch		C9
Storm Drain System	X	C10

## 7. Maintenance

#### Maintenance Frequency/Maintain Records

- a. Inspect per manufacturer requirements. Preferably prior to the rainy season.
- b. Clean and maintain as necessary. Refer to Activity 125 in the Maintenance Guide for conditions when maintenance is needed.
- c. Keep a record of inspections, maintenance, and repairs.

#### Maintenance Guide/Maintenance Actions

Proprietary Water Quality Catch Basins have an operation and maintenance manual provided by the manufacturer. See Appendix C of the Standard Operational Manual for Water Quality Catch Basins. These manuals provided guidelines on maintenance procedures for the facilities. A link to the manual is attached to the feature marker in TransGIS. <u>https://gis.odot.state.or.us/TransGIS/</u>

The Maintenance Guide outlines the standard maintenance actions for water quality facilities under Activity 125.

There are standard maintenance tables for standard ODOT designs. The maintenance tables describe the maintenance component, the defect or problem, the condition when maintenance is needed, and the recommended maintenance to correct the problem. Use the following tables to maintain ODOT Water Quality Catch Basins:

• Table 1 (General Maintenance): Contains general maintenance and inspection guidelines that are applicable to all ODOT water quality facilities

The ODOT Maintenance Guide can be viewed at the following website:

http://www.oregon.gov/ODOT/HWY/OOM/pages/mguide.aspx

#### 8. Waste Material Handling

Material removed from the facility is defined as waste by the Department of Environmental Quality (DEQ). Refer to the road waste section of the ODOT Maintenance Yard Environmental Management System (EMS) Policy and Procedures Manual for disposal options:

http://www.oregon.gov/ODOT/HWY/OOM/pages/ems.aspx


Contact any of the following for more detailed information about management of waste materials found on site:

ODOT Clean Water Unit	(503) 986-3008
ODOT Statewide Hazmat Coordinator	(503) 667-7442
ODOT Region 1 Hazmat Coordinator	(503) 731-8290
ODOT Region 2 Hazmat Coordinator	(503) 986-2647
ODOT Region 3 Hazmat Coordinator	(541) 957-3594
ODOT Region 4 Hazmat Coordinator	(541) 388-6186
ODOT Region 5 Hazmat Coordinator	(541) 963-1590
ODEQ Northwest Region Office	(503) 229-5263

# A Appendix A – Site Specific Operational Plan

## **Contents:**


**Operational Plan: DFI D00685** 

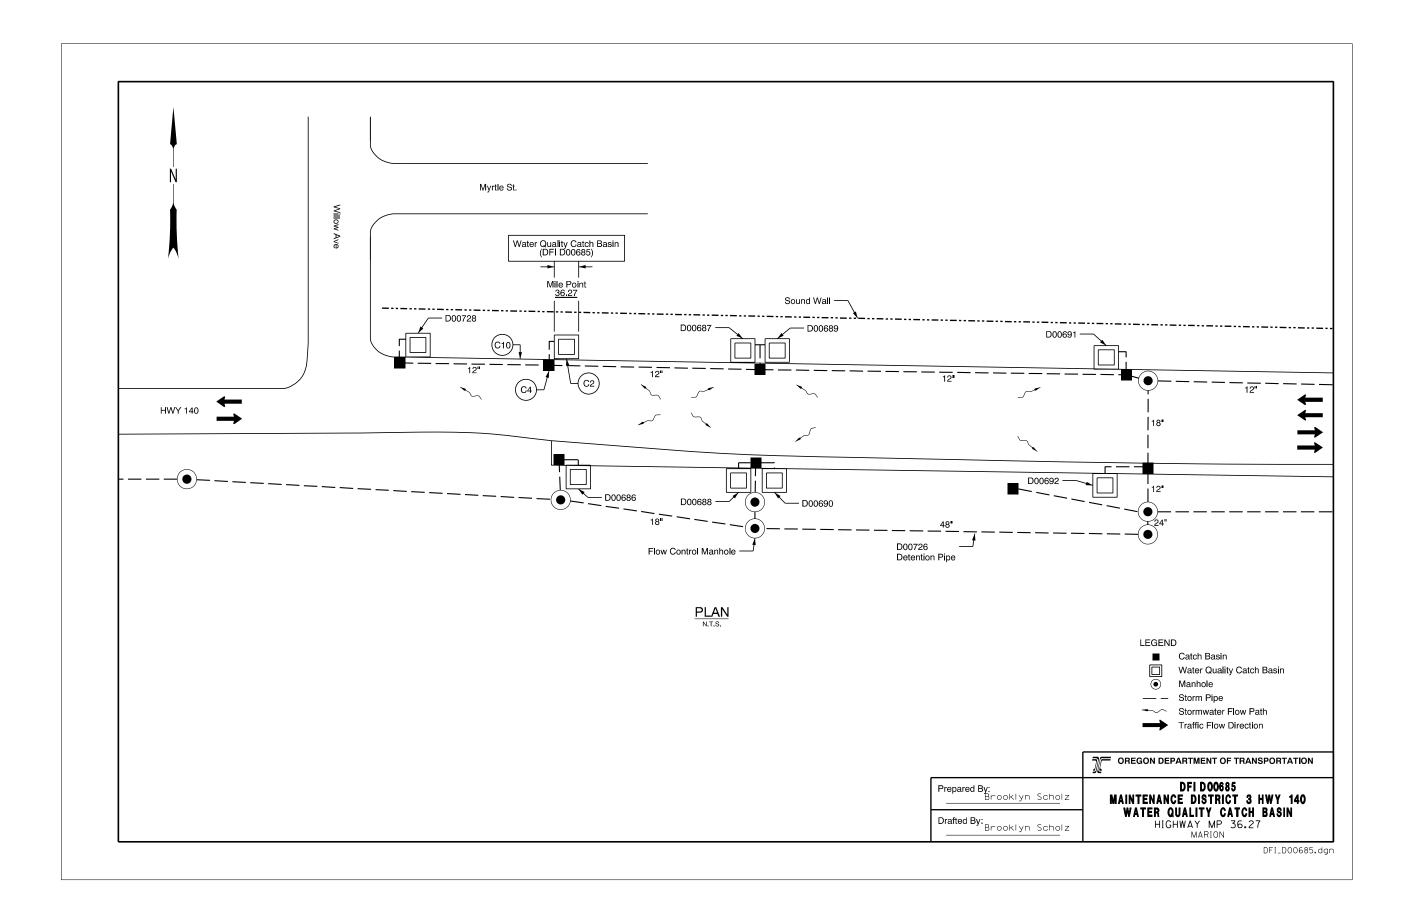

# **B** Appendix B – Project Contract Plans

## **Contents:**


Site Specific Subset of Project Contract Plan 46V-051

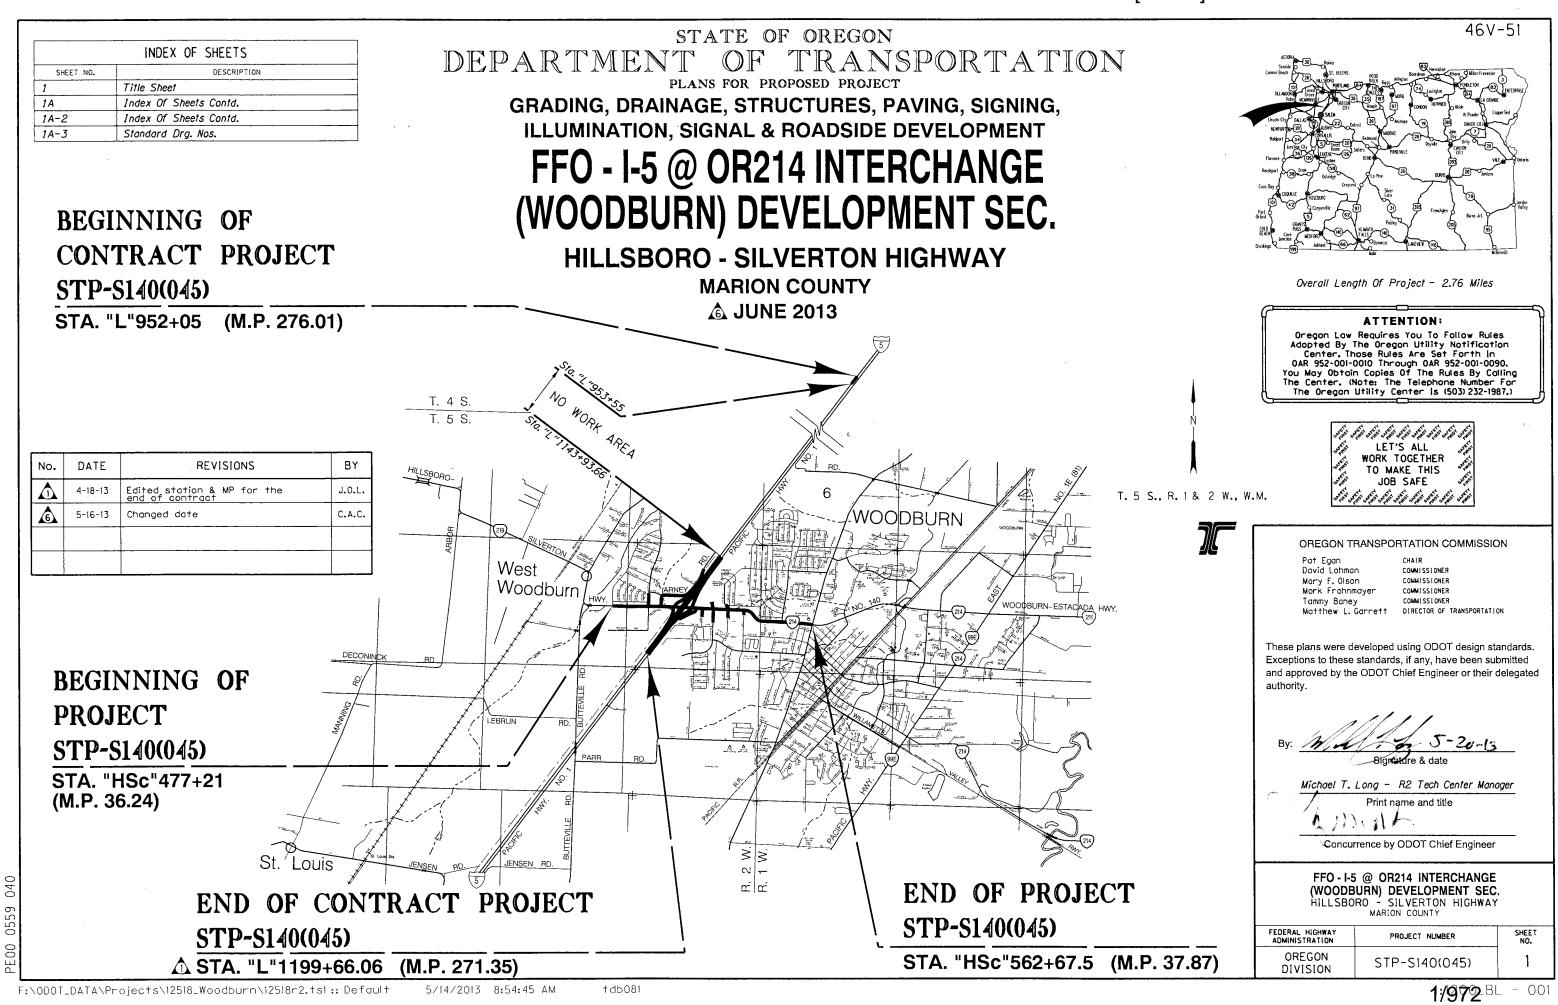


0559

# [14575] 14581

## **Contract Plans**

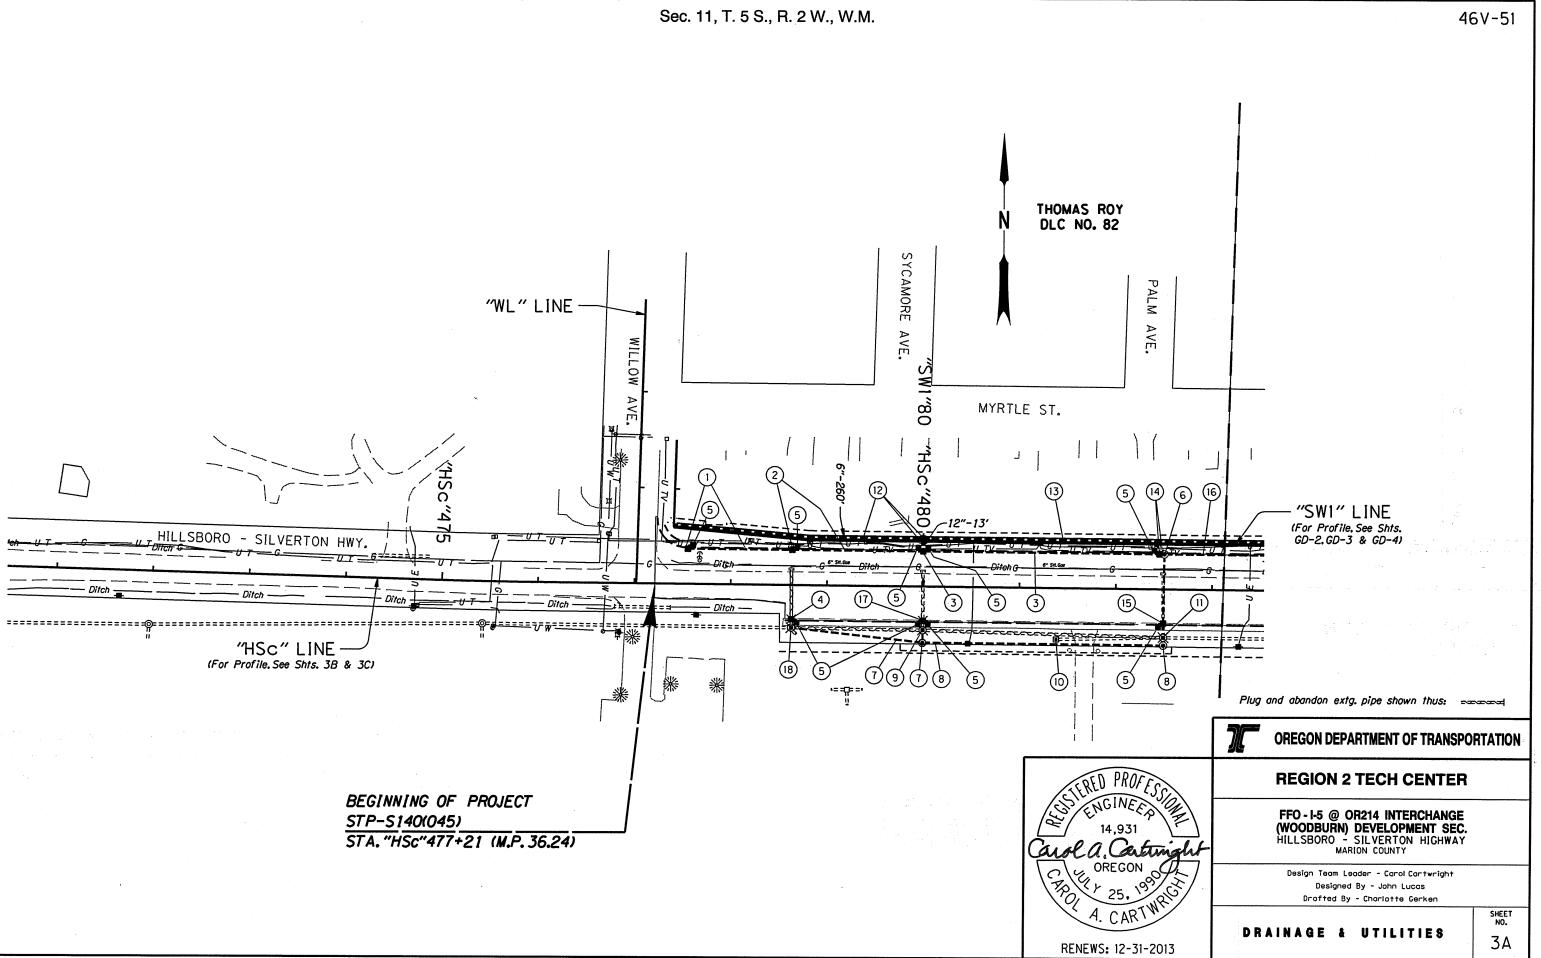

hwye07w

 

# **Contract Plans**

1:1200\_BL - 001 142/972

1912

Carl States gen de 

 $a \approx 1$ 1.0.1

the second second العدجمرية الأخافي الرجوني and a state of the second and and a introduce Fortex in the political electric anna ann an 1979 an 19 An Frank an 1979 an 197

$$\begin{split} & = \sum_{i=1}^{n-1} \left( \sum_{i=1}^{n-1} \left$$
et al service de la constant la provinción de la constant la constant 2 A . 1.4 1...

(1) Sta. "HSc"477+55 to Sta. "HSc"478+63.8 Lt. Const. type "CG-2" Mod. inlet Adjust inlet Inst. 12" storm sew. pipe - 109' 5' depth (For details, see sht. 2B-15)

(See drg. nos. RD300, RD326, RD366, RD376, RD380, RD384, RD386, RD388, RD390, RD391 & RD393)

<sup>(2)</sup> Sta. "HSc" 478+63.8 to Sta. "HSc" 480+00, Lt. Const. type "CG-2" Mod. inlet Ad just inlet Inst. 12" storm sew. pipe - 136' 5' depth (For details, see sht. 2B-15)

<sup>(3)</sup> Sta. "HSc"480+00 to Sta. "HSc"482+50.3, Lt. Const. type "CG-2" Mod. inlet Adjust inlet Inst. 12" storm sew. pipe - 250' 5' depth (For details, see sht. 2B-15)

A Sta. "HSc" 478+68.8 Remove extg. inlet Const. type "CG-2" Mod. inlet Adjust inlet (For details, see sht. 2B-15) 1.1.21

(5) Const. water quality structure – 9 Connect to inlet (For details, see shts. GJ-10 & GJ-11)

6 Sta. "HSc" 482+50, Lt. Remove extg. pipe - 74'

Const. manhole Step orientation - 312° Minor` ad just manhole Inst. 18" storm sew. pipe - 87' 10' depth Connect to extg. manhole (See drg. nos. RD335, RD336, RD344, RD356 & RD3601

1 Sta. "HSc" 478+63.5 to Sta. "HSc" 480+00.3, Rt. Const. flow control manhole 84" dia. Connect to extg. manhole Inst. 18" storm sew. pipe - 138' 20' depth (For details, see shts. GJ-7 & GJ-8) (See drg. nos. RD340 & RD346)

DATE

4-18-13

5-21-13

Edited text

Edited text

No.

 $\Lambda$ 

 $\wedge$ 

**REVISIONS** 

8 Sta. "HSc" 480+00.3 to Sta. "HSc" 482+50, Rt. Const. manhole, 84" dia. Step orientation - 180° Inst. 48" storm sew. pipe - 250' 20' depth (For details, see sht. GJ-7)

(9) Sta. "HSc" 480+00, Rt. Major adjust manhole Inst. 12" storm sew. pipe - 13' 5' depth (For details, see sht. GJ-7)

(10) Sta. "HSc" 481+38.5, Rt. Adjust inlet (See drg. no. RD376)

Sta. "HSc" 482+50. Rt. Major adjust manhole Inst. 24" storm sew. pipe - 8' 5' depth

(12) Sta. "HSc" 477+40 to Sta. "HSc" 479+99.8. Lt. Const. 24" area drainage basin, without apron Inst. 6" subsurface drain pipe - 260' 5' depth Inst. 12" storm sew. pipe - 13' 5' depth

Drainage geotextile type "1" - 240 sq. yd. (See drg. nos. RD312 & RD374)

(13) Sta. "HSc" 480+03 to Sta. "HSc" 484+00, Lt. Inst. 6" subsurface drain pipe - 400' 5' depth Drainage geotextile type "1" - 370 sq. yd.

(14) Sta. "HSc" 482+45 to Sta. "HSc" 482+50.3. Lt. Const. type "CG-2" Mod. inlet Ad just inlet Inst. 12" storm sew. pipe - 5'

5' depth (For details, see sht. 2B-15)

> BFD 14.931 BY OREGON J.0.L  $\mathcal{O}$ TROJ C.A.C.

F:\ODOT\_DATA\Projects\12518\_Woodburn\12518f.nt2 :: Default 5/20/2013 2:39:49 PM †db081

### [14575] 14581

# **Contract Plans**

46V-51

(15) Sta. "HSc" 482+50, Rt. Remove extg. inlet Const. type "CG-2" Mod. inlet Adjust inlet Inst. 12" storm sew. pipe - 15' 5' depth (For details, see sht, 2B-15)


> (16) Sta. "HSc" 482+50.3 to Sta. "HSc" 484+05.7, Lt. Inst. 12" storm sew. pipe - 155' 10′ depth

17 Sta. "HSc" 480+05.6 Remove extg. inlet Const. type "CG-2" Mod. inlet Ad just inlet (For details see sht. 2B-15)

Major adjust manhole

(18) Sta. "HSc"478+63.5, Rt.


RENEWS: 12-31-2013

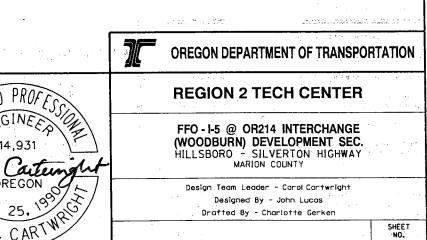

DRAINAGE NOTES


143/972-BL - 001

3A-2

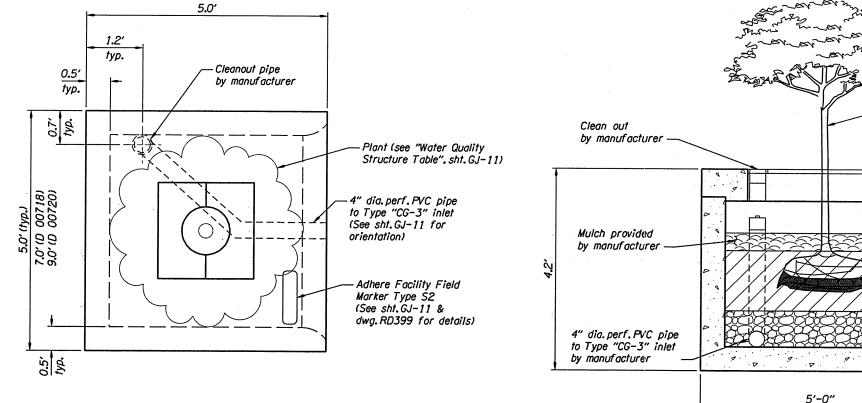

PLAN

#### WATER QUALITY STRUCTURE DETAILS

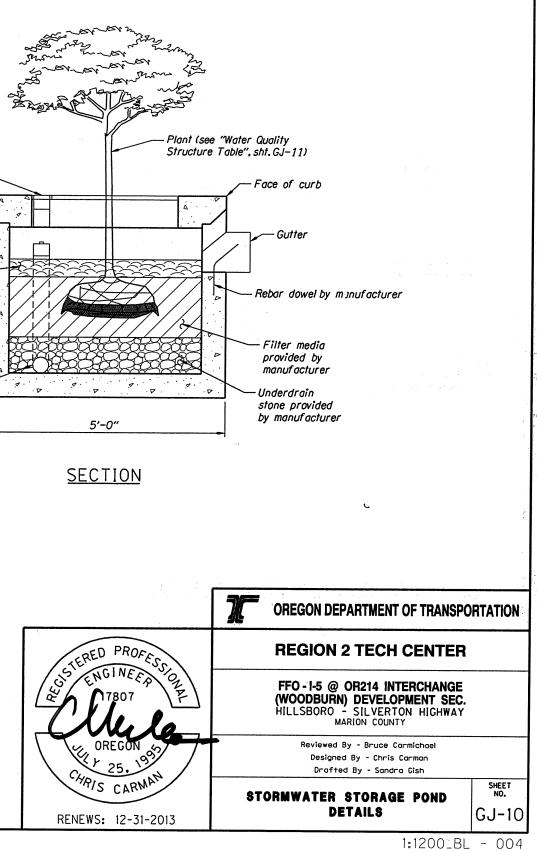

305/972

#### 46V-51


	VVAIE	N QUALI	IT STRUCTURE	TADLE		WATER
DRAINAGE FACILITY I.D. MARKER	"HSC" STATION	LT./RT.	OUTLET PIPE ORIENTATION	STORMWATER CONTROL FACILITY TREATMENT CATEGORY	DRAINAGE FACILITY I.D. MARKER	"HSC" STATION
D 00728	477+60.16	Lt.	С	Clara Snow Indian Hawthorne	D 00705	493+01.7
D 00685	478+68.93	Lt.	С	Clara Snow Indian Hawthorne	D 00706	493+24.4
D 00686	478+68.84	Rt.	В	Clara Snow Indian Hawthorne	D 00707	495+66.8
D 00687	479+94.84	Lt.	А	Clara Snow Indian Hawthorne	D 00708	495+34.8
D 00688	479+95.27	Rt.	В	Clara Snow Indian Hawthorne	D 00709	496+61.1
D 00689	480+05.15	Lt.	С	Clara Snow Indian Hawthorne	D 00710	496+44.8
D 00690	480+05.61	Rt.	В	Clara Snow Indian Hawthorne	D 00711	496+83.3
D 00691	482+39.81	Lt.	A	Clara Snow Indian Hawthorne	D 00712	498+36.4
D 00692	482+44.59	Rt.	В	Clara Snow Indian Hawthorne	D 00713	498+60.6
D 00693	483+95.23	Lt.	А	Clara Snow Indian Hawthorne	D 00714	499+57.2
D 00694	483+94.29	Rt.	В	Clara Snow Indian Hawthorne	D 00715	500+51.6
D 00695	485+95.41	Lt.	А	Clara Snow Indian Hawthorne	D 00716	538+24.4
D 00696	485+94.51	Rt.	B	Clara Snow Indian Hawthorne	D 00717	538+99.3
D 00697	487+43.91	Lt.	Α	Clara Snow Indian Hawthorne	D 00718	540+24.3
D 00698	487+45.01	Rt.	В	Clara Snow Indian Hawthorne	D 00719	540+86.9
D 00699	488+94.27	Lt.	А	Clara Snow Indian Hawthorne	D 00720	542+74.86
D 00700	488+94.79	Rt.	В	Rose Creek Abelia	D 00721	543+18.1
D 00701	489+93.83	Lt.	A	Rose Creek Abelia	D 00722	543+40.6
D 00702	489+93.83	Rt.	С	Rose Creek Abelia	D 00723	543+64.8
D 00703	490+34.17	Lt.	С	Rose Creek Abelia	D 00724	543+8).90
D 00704	490+34.16	Rt.	Α	Rose Creek Abelia	D 00725	543+90.18

WATER QUALITY STRUCTURE TABLE


#### WATER QUALITY STRUCTURE TABLE CO

LT./RT. OUTLET PIPE

N ORIENTATION 74 Lt. Rose С .46 Rt. Α Rose 83 Lt. Α Rose .83 Rt. В Rose 16 Lt. Α Rose 84 Rt. С Rose 32 Rt. Α David 46 Lt. С David 63 Rt. Α David 23 62 Rt. В David Lt. С David .42 Lt. Α David .37 Lt. Α David 36 Lt. Α David 99 Lt. С David 86 Lt. Α David 11 Rt. B David 64 Lt. Α David 85 Rt. С David 96 Lt. С David 90.18 Rt. Α David

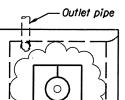


Α

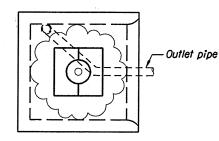

В



 


## WATER QUALITY STRUCTURE DETAILS

– Outlet pipe

 $\cap$ 

С

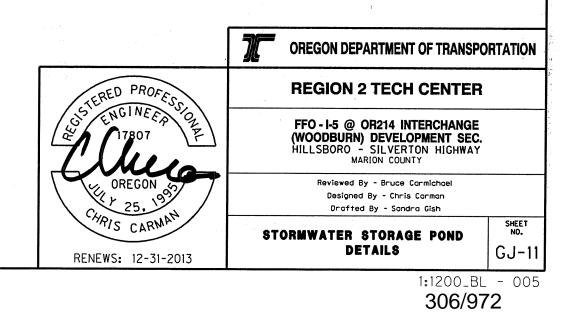



# [14575] 14581

# **Contract Plans**

46V-51

N	_	-
1 4		٠

STORMWATER CONTROL FACILITY TREATMENT CATEGORY
Rose Creek Abelia
David Viburnmum