

OPERATION & MAINTENANCE MANUAL

DFI No. : D01165

Facility Type: Drywell

September 2018

INDEX

1. IDENTIFICATION 1

2. FACILITY CONTACT INFORMATION 1

3. CONSTRUCTION 1

4. STORM DRAIN SYSTEM AND FACILITY OVERVIEW 2

5. MAINTENANCE REQUIREMENTS 2

6. WASTE MATERIAL HANDLING 3

Appendix A: Operational Plan and Profile Drawing(s)

Appendix B: ODOT Project Plan Sheets

1. Identification

Drainage Facility ID (DFI): **D01165**

Facility Type: Drywell

Construction Drawings: (V-File Number) 52V-005

Location: District: 2B

Highway No.: 026

Mile Post: 7.19 (beg./end)

Description: This facility is located along the north side of SE Powell Boulevard at the back of the sidewalk approximately 100 feet west of SE 122nd Avenue.

2. Facility Contact Information

Contact the Engineer of Record, Region Technical Center, or Geo-Environmental's Senior Hydraulics Engineer for:

- Operational clarification
- Maintenance clarification
- Repair or restoration assistance

Engineering Contacts:

Region Technical Center Hydro Unit Manager

Or

Geo-Environmental Senior Hydraulics Engineer (503) 986-3365.

3. Construction

Engineer of Record:

ODOT Designer – Region 1 Hydraulics, Bruce Council, PE, (503) 731-8319

Consultant Designer – HDR, Christine Higgins, PE, (503) 423-3700

Facility construction: 2019

Contractor: To be Determined

4. Storm Drain System and Facility Overview

Drywells are structural subsurface facilities with perforated sides or bottom used to dispose/infiltrate stormwater into the ground. Drywells are usually configured with an upstream sedimentation manhole as a form of pretreatment. Drywells have been designed to fully store and infiltrate the volume of runoff from the 25-year, 24-hour rainfall event.

This facility is located along the north side of SE Powell Boulevard approximately 100 feet west of SE 122nd Avenue. This facility's access manhole lid is flush with the adjacent ground, with 3 feet of drain rock surrounding the precast perforated drywell sections.

The drywell is the end point for the stormwater conveyance system. Runoff is collected with a curb inlet conveyed to a sedimentation manhole, and then discharged into the drywell where the water is infiltrated into the groundwater.

A. Maintenance equipment access:

The facility can be accessed from SE Powell Boulevard.

B. Heavy equipment access into facility:

- Allowed (no limitations)
- Allowed (with limitations)
- Not allowed

C. Special Features:

- Amended Soils
- Porous Pavers
- Liners
- Underdrains

5. Maintenance Requirements

Routine maintenance table for non-proprietary stormwater treatment and storage/detention facilities have been incorporated into ODOT's Maintenance Guide. These tables summarize the maintenance requirements for ponds, swales, filter strips, bioslopes, and detention tanks and vaults. Special maintenance requirements in addition to the routine requirements are noted below when applicable.

The ODOT Maintenance Guide can be viewed at the following website:

<https://www.oregon.gov/ODOT/GeoEnvironmental/Pages/Stormwater.aspx>

The stormwater facility maintenance table (See ODOT Maintenance Guide) should be used to maintain the facility outlined in this Operation and Maintenance Manual:

Mark as Required and always include Table 1:

- Table 1 (general maintenance)
- Table 2 (stormwater ponds)
- Table 3 (water quality biofiltration swales)
- Table 4 (water quality filter strips)
- Table 5 (water quality bioslopes)
- Table 6 (detention tank)
- Table 7 (detention vault)
- Appendix C (proprietary structure)

6. Waste Material Handling

Material removed from the facility is defined as waste by DEQ. Refer to the Roadwaste section of the ODOT Maintenance Yard Environmental Management System (EMS) Policy and Procedures Manual for disposal options:

https://www.oregon.gov/ODOT/Maintenance/Documents/ems_manual.pdf


Contact any of the following for more detailed information about management of waste materials found on site:

ODOT Clean Water Unit	(503) 986-3008
ODOT Statewide Hazmat Coordinator	(503) 229-5129
ODOT Region 1 Hazmat Coordinator	(503) 731-8290
ODEQ Northwest Region Office	(503) 229-5263

Appendix A

Content:

- **Operational Plan and Profile Drawing(s)**

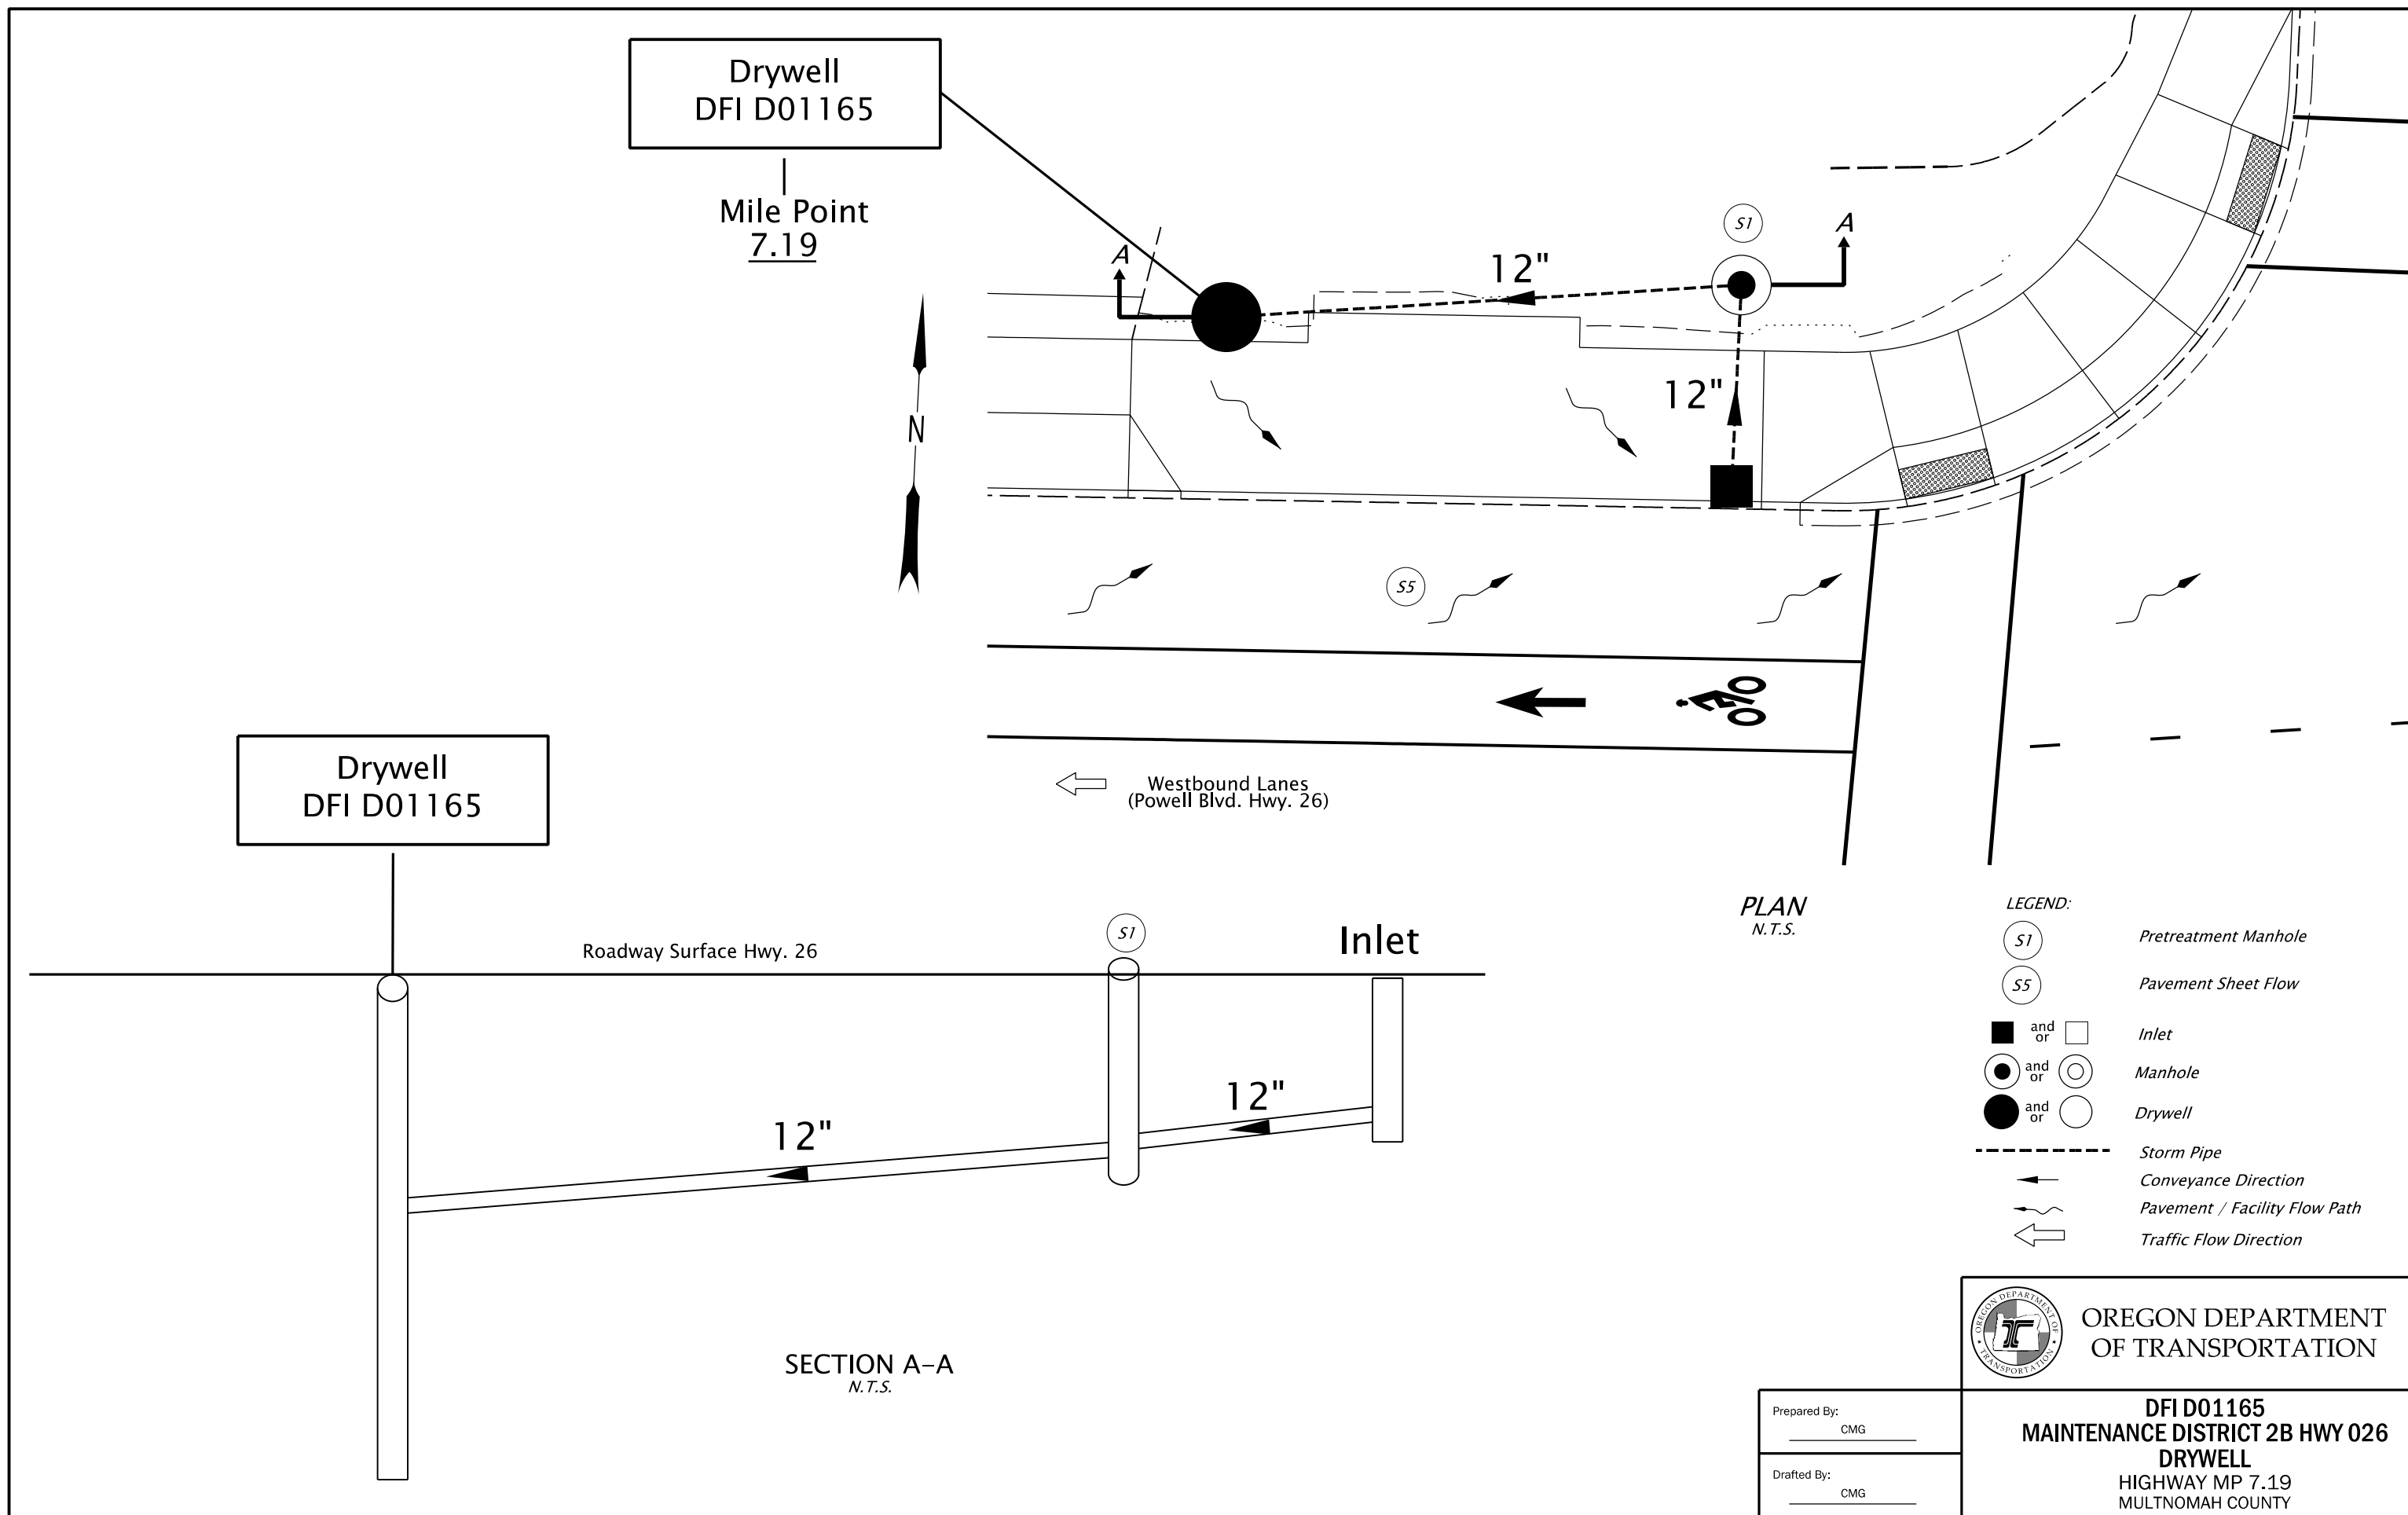

Drywell
DFI D01165

Mile Point
7.19

Drywell
DFI D01165

Roadway Surface Hwy. 26

Inlet

12"

12"

SECTION A-A
N.T.S.

PLAN
N.T.S.

- LEGEND:
- (S1) Pretreatment Manhole
 - (S5) Pavement Sheet Flow
 - and □ Inlet
 - and ○ Manhole
 - and ○ Drywell
 - Storm Pipe
 - Conveyance Direction
 - ~ Pavement / Facility Flow Path
 - ← Traffic Flow Direction



Prepared By:
_____ CMG _____

Drafted By:
_____ CMG _____

DFI D01165
MAINTENANCE DISTRICT 2B HWY 026
DRYWELL
HIGHWAY MP 7.19
MULTNOMAH COUNTY

Appendix B

Content:

- **ODOT Project Plan Sheets**
 - *Cover/Title Sheet*
 - *Water Quality/Detention Plan Sheets*
 - *Other Details*

INDEX OF SHEETS	
SHEET NO.	DESCRIPTION
A01	Title Sheet
A02	Index Of Sheets, Cont.
A03	Standard Drawing Numbers
A04	Plan Sheet Layout
A05 thru A07	Control Data


STATE OF OREGON
DEPARTMENT OF TRANSPORTATION

PLANS FOR PROPOSED PROJECT
GRADING, PAVING, DRAINAGE, SIGNING,
ILLUMINATION, SIGNALS, AND ROADSIDE DEVELOPMENT

**US26 (POWELL BLVD):
SE 122ND AVE - SE 136TH AVE SEC.**

**MT. HOOD HIGHWAY
MULTNOMAH COUNTY
DECEMBER 2018**


**BEGINNING OF PROJECT
STA. "P" 1106+29.96 (M.P. 7.21)**

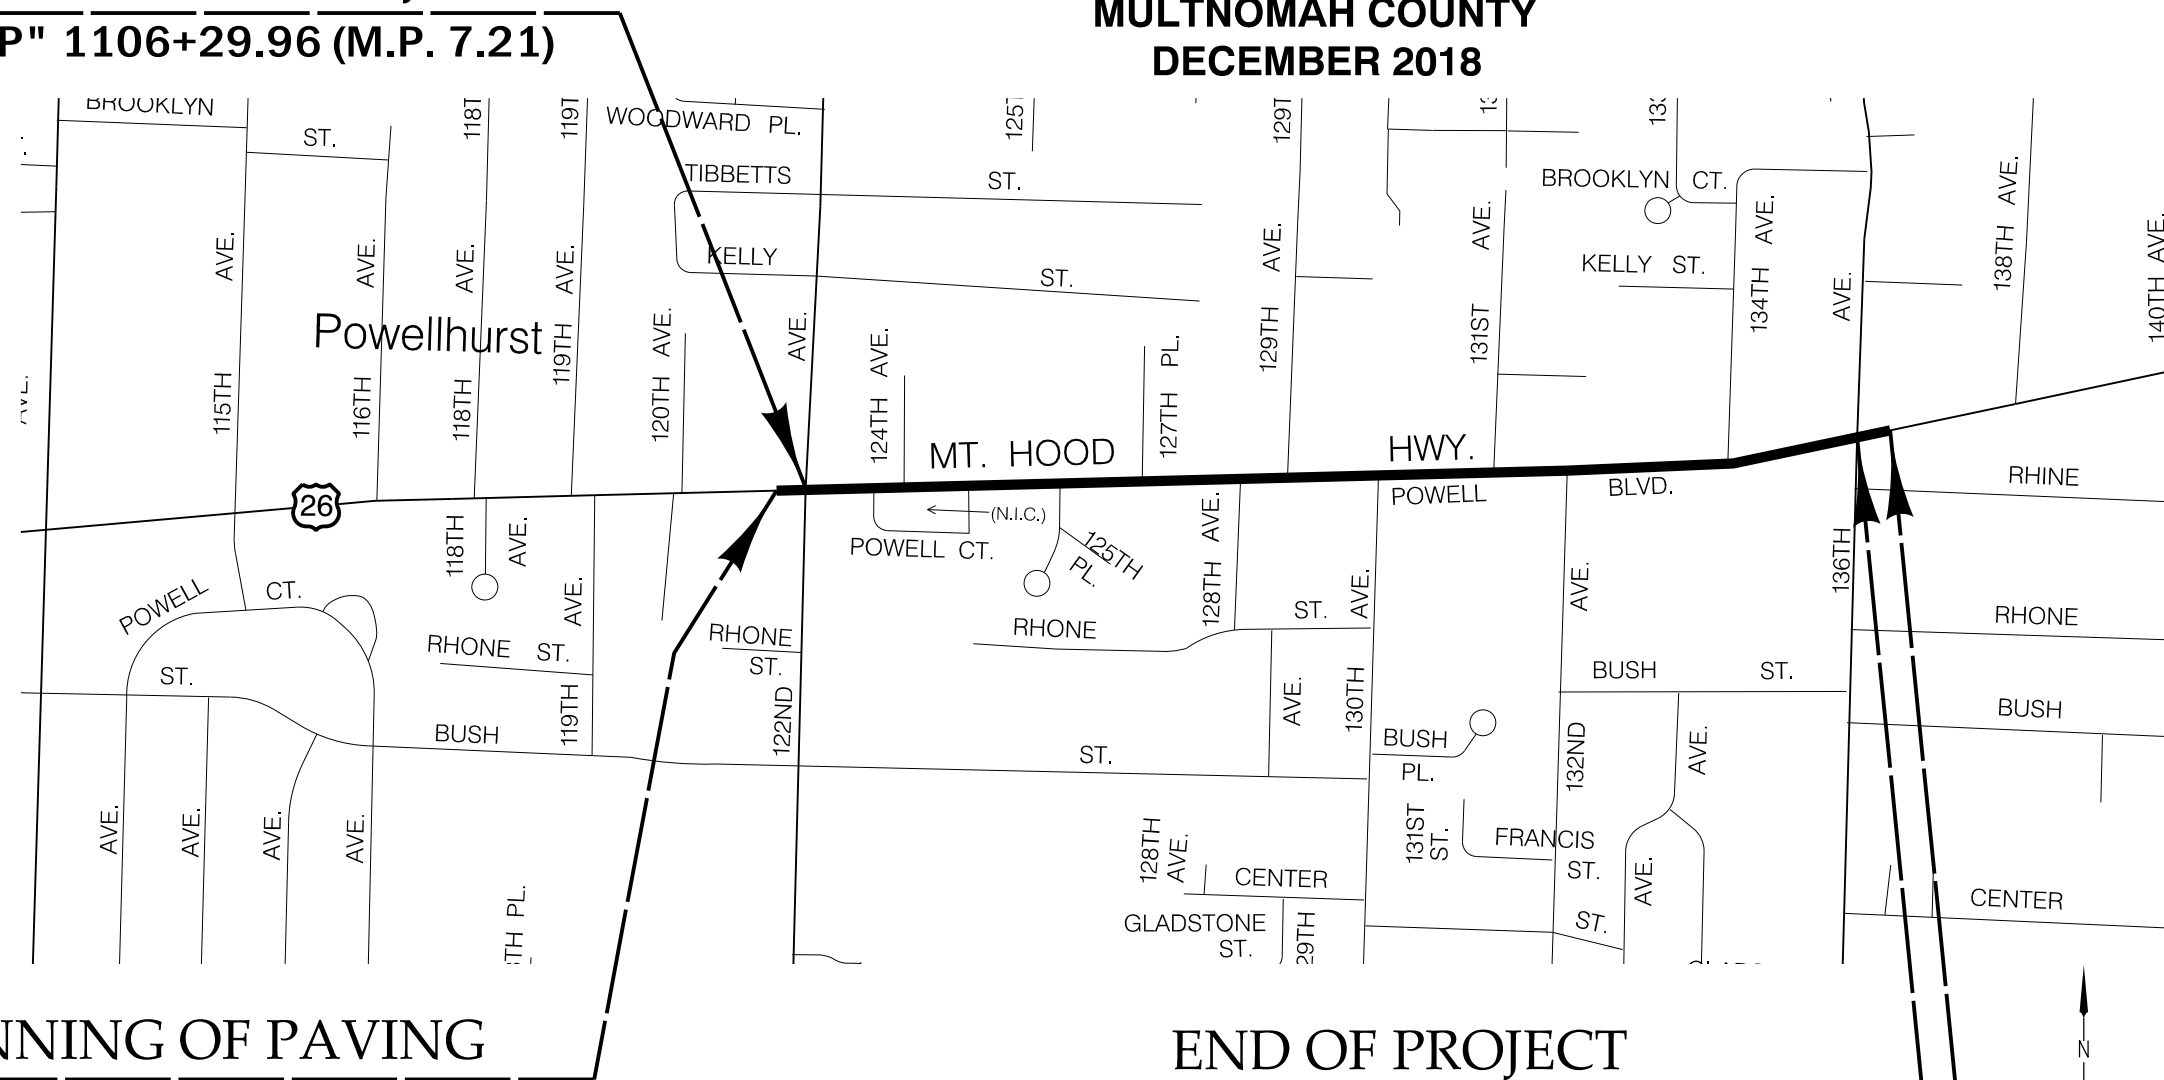

**BEGINNING OF PAVING
STA. "P" 1103+68.00 (M.P. 7.16)**

**END OF PROJECT
STA. "P" 1142+67.74 (M.P. 7.90)
END OF PAVING
STA. "P" 1145+25.00 (M.P. 7.95)**

T. 1 S., R. 2 E., W.M.

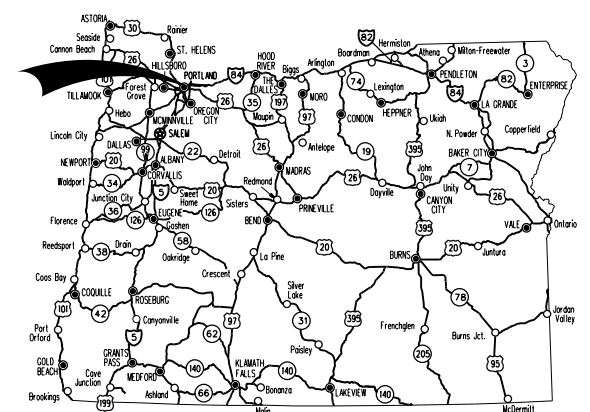

Overall Length Of Project - 0.93 Miles

ATTENTION:
Oregon Law Requires You To Follow Rules Adopted By The Oregon Utility Notification Center. Those Rules Are Set Forth In OAR 952-001-0010 Through OAR 952-001-0090. You May Obtain Copies Of The Rules By Calling The Center. (Note: The Telephone Number For The Oregon Utility Center Is (503) 232-1987.)



OREGON TRANSPORTATION COMMISSION
Tammy Baney CHAIR
David Lohman COMMISSIONER
Paula Brown COMMISSIONER
Alando Simpson COMMISSIONER
Sean O'Hollaren COMMISSIONER
Matthew L. Garrett DIRECTOR OF TRANSPORTATION

These plans were developed using ODOT design standards. Exceptions to these standards, if any, have been submitted and approved by the ODOT Chief Engineer or their delegated authority.


Approving Authority: _____
Signature & date

Print name and title

Concurrence by ODOT Chief Engineer

**US26 (POWELL BLVD):
SE 122ND AVE - SE 136TH AVE SEC.
MT. HOOD HIGHWAY
MULTNOMAH COUNTY**


FEDERAL HIGHWAY ADMINISTRATION	PROJECT NUMBER	SHEET NO.
OREGON DIVISION	HSIP-S026(126)	A01

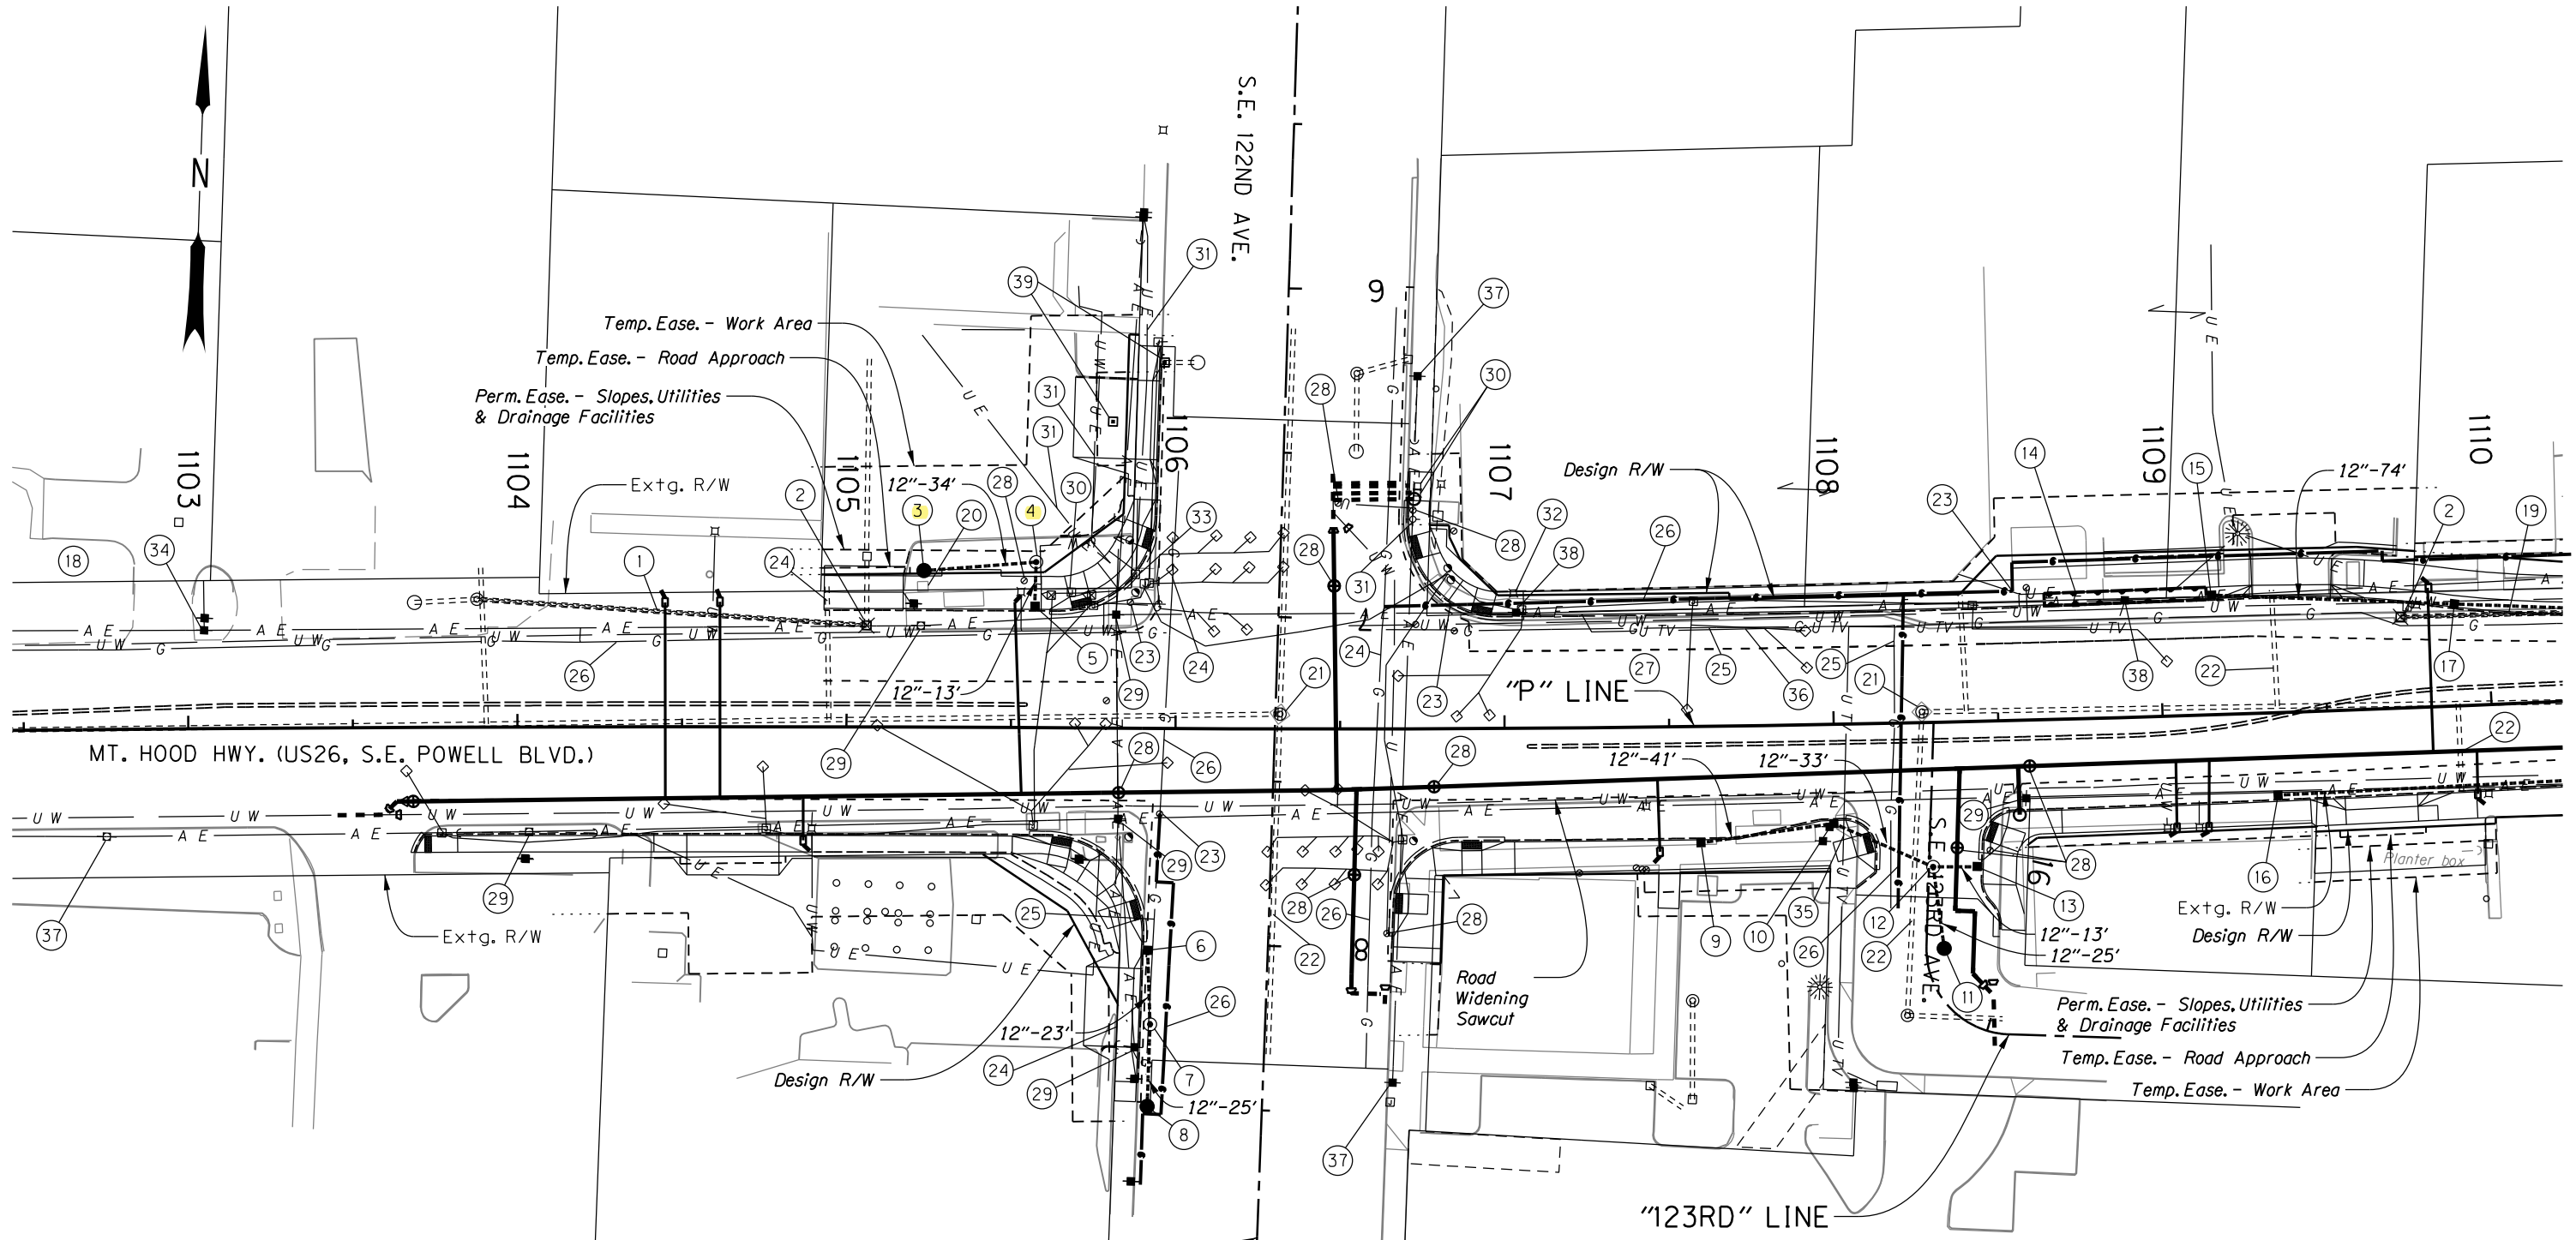

General Notes:

See sheets RA01 to RA14 for the relocation of the PWB water system.
PWB will install the water meter in the water meter box installed by the Contractor.

The road widening sawcut line does not reflect the sawcutting for trench resurfacing.

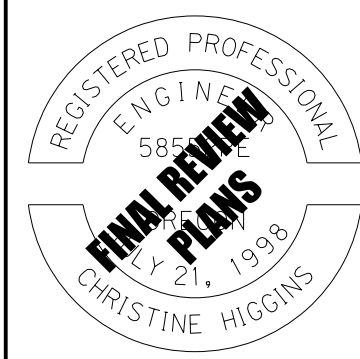

EXPIRES: JUNE 30, 2019


HDR	HDR ENGINEERING, INC 1001 SW 5TH AVENUE, SUITE 1800 PORTLAND, OR 97204-1134 503.423.3700	
	US26 (POWELL BLVD): SE 122ND AVE - SE 136TH AVE SEC. MT. HOOD HIGHWAY MULTNOMAH COUNTY	

Designer: Cory Gleseke	Reviewer: Christine Higgins
Drafter: Cory Gleseke	Checker: Kyle Donovan

DRAINAGE AND UTILITIES - PLANS	SHEET NO. C02C
---------------------------------------	-------------------

- ① Abandon pipe
- ② Remove inlet - 2
- ③ Sta. 1105+22.92, 51.89' Lt.
Const. drywell
Inst. 12" storm sew. pipe - 34'
5' depth
Inst. field facility marker (Type S3) - 1
DFI no. D01165
(For details, see sht. HA02)
(See drg. nos. RD300, RD386, RD388, RD390, RD393, RD399)
- ④ Sta. 1105+57.00, 54.72' Lt.
Const. sedimentation manhole
Inst. 12" storm sew. pipe - 13', S=-1.54%
5' depth
(For details, see sht. HA01)
- ⑤ Sta. 1105+56.85, Lt.
Const. type "CG-3" inlet with sump
(See drg. nos. RD371, RD372)
- ⑥ Sta. "122ND" 8+02.54, Rt.
Const. type "CG-2" inlet with sump
(See drg. nos. RD365, RD366)
- ⑦ Sta. "122ND" 8+25.08, 34.99' Rt.
Const. sedimentation manhole
Inst. 12" storm sew. pipe - 23'
5' depth
(For details, see sht. HA01)
- ⑧ Sta. "122ND" 8+50.45, 34.99' Rt.
Const. drywell
Inst. 12" storm sew. pipe - 25'
10' depth
Trench resurfacing - 18 sq. yd.
(For details, see sht. HA02)
(See drg. no. RD302)
- ⑨ Sta. 1107+58.82, Rt.
Const. type "CG-3" inlet with sump
- ⑩ Sta. 1107+99.31, Rt.
Const. type "CG-3" inlet with sump
Inst. 12" storm sew. pipe - 41'
5' depth
- ⑪ Sta. "123RD" 15+66.59, 5.51' Lt.
Const. drywell
Inst. 12" storm sew. pipe - 25'
10' depth
Trench resurfacing - 15 sq. yd.
(For details, see sht. HA02)
- ⑫ Sta. "123RD" 15+41.85, 1.20' Lt.
Const. sedimentation manhole
Inst. 12" storm sew. pipe - 13', S=-1.00%
5' depth
Inst. 12" storm sew. pipe - 33'
5' depth
- ⑬ Sta. "123RD" 15+41.50, Lt.
Const. type "CG-2" inlet with sump
- ⑭ Sta. 1108+65.00 to 1109+14.00, Lt.
Const. stormwater planter D01166
Inst. field facility marker (Type S2) - 1
DFI no. D01166
(For details, see sht. HA03)
(See drg. no. RD399)
- ⑮ Sta. 1109+16.08, Lt.
Const. type "CG-3" inlet with sump
Connect subdrain pipe from DFI no. D01166
- ⑯ Sta. 1109+34.01, Rt.
Const. type "CG-2" inlet with sump
- ⑰ Sta. 1109+90.32, Lt.
Const. type "CG-3" inlet with sump
Inst. 12" storm sew. pipe - 74'
5' depth
- ⑱ Maintain and protect PWB Conduit No. 3
Water pipes over 12-inch in diameter are
not shown for confidentiality. Contact
Portland Water Bureau for locations.
- ⑲ Remove Pipe - 78'
- ⑳ Remove existing abandoned phone booth
- ㉑ Adjust BES sanitary manhole to finish grade
Minor adjust manhole - 2
Method "B"
(See drg. no. RD360)
- ㉒ Maintain and protect BES sanitary line
- ㉓ Adjust NWN gas valve box to finish grade - 4
- ㉔ Locate buried NWN gas valve box and adjust to
finish grade - 3
- ㉕ Relocate NWN gas line (by others)
- ㉖ Maintain and protect NWN gas line
- ㉗ Pothole buried PWB manhole - 1
- ㉘ Adjust PWB water valve box to finish grade - 11
- ㉙ Relocate PGE pole (by others)
- ㉚ Relocate PGE junction box (by others)
- ㉛ Relocate PGE underground electric line (by others)

- ⑳ Relocate PGE meter (by others)
- ㉓ Relocate PGE transformer (by others)
- ㉔ Maintain and protect extg. PGE pole
- ㉕ Relocate CTL underground communication
line (by others)
- ㉖ Maintain and protect extg. CTL underground
communication line
- ㉗ Maintain and protect extg. CTL pole
- ㉘ Relocate CTL pole (by others)
- ㉙ Adjust inlet - 2
(See drg. no. RD376)

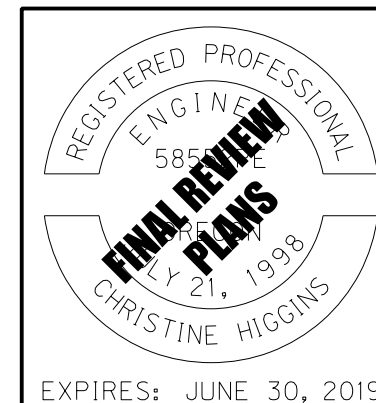

	HDR ENGINEERING, INC 1001 SW 5TH AVENUE, SUITE 1800 PORTLAND, OR 97204-1134 503.423.3700	
US26 (POWELL BLVD): SE 122ND AVE - SE 136TH AVE SEC. MT. HOOD HIGHWAY MULTNOMAH COUNTY		
Designer: Cory Gieseke Drafter: Cory Gieseke	Reviewer: Christine Higgins Checker: Kyle Donovan	SHEET NO. C02D
DRAINAGE AND UTILITIES - NOTES		

"P" LINE

D01165

+22.92 Drywell ③
Rim Elev. 257.94
F.L. 252.95 In (E)
Bottom Elev. 227.94

+56.85 Inlet ⑤
F.L. 254.00 Out (N)
Sump 253.00

+57.00 Sed MH ④
Rim Elev. 258.13
F.L. 253.80 In (S)
F.L. 253.60 Out (W)
Sump 250.90


+58.82 Inlet ⑨
F.L. 251.50 Out (E)
Sump 250.50

+99.31 Inlet ⑩
F.L. 251.00 In (W)
F.L. 250.80 Out (SE)
Sump 249.80

+16.08 Inlet ⑮
F.L. 250.90 Out (W)
Sump 249.90

+90.32 Inlet ⑰
F.L. 250.40 In (W)
F.L. 250.30 Out (E)
Sump 249.30

+34.01 Inlet ⑯
F.L. 251.00 Out (E)
Sump 250.00

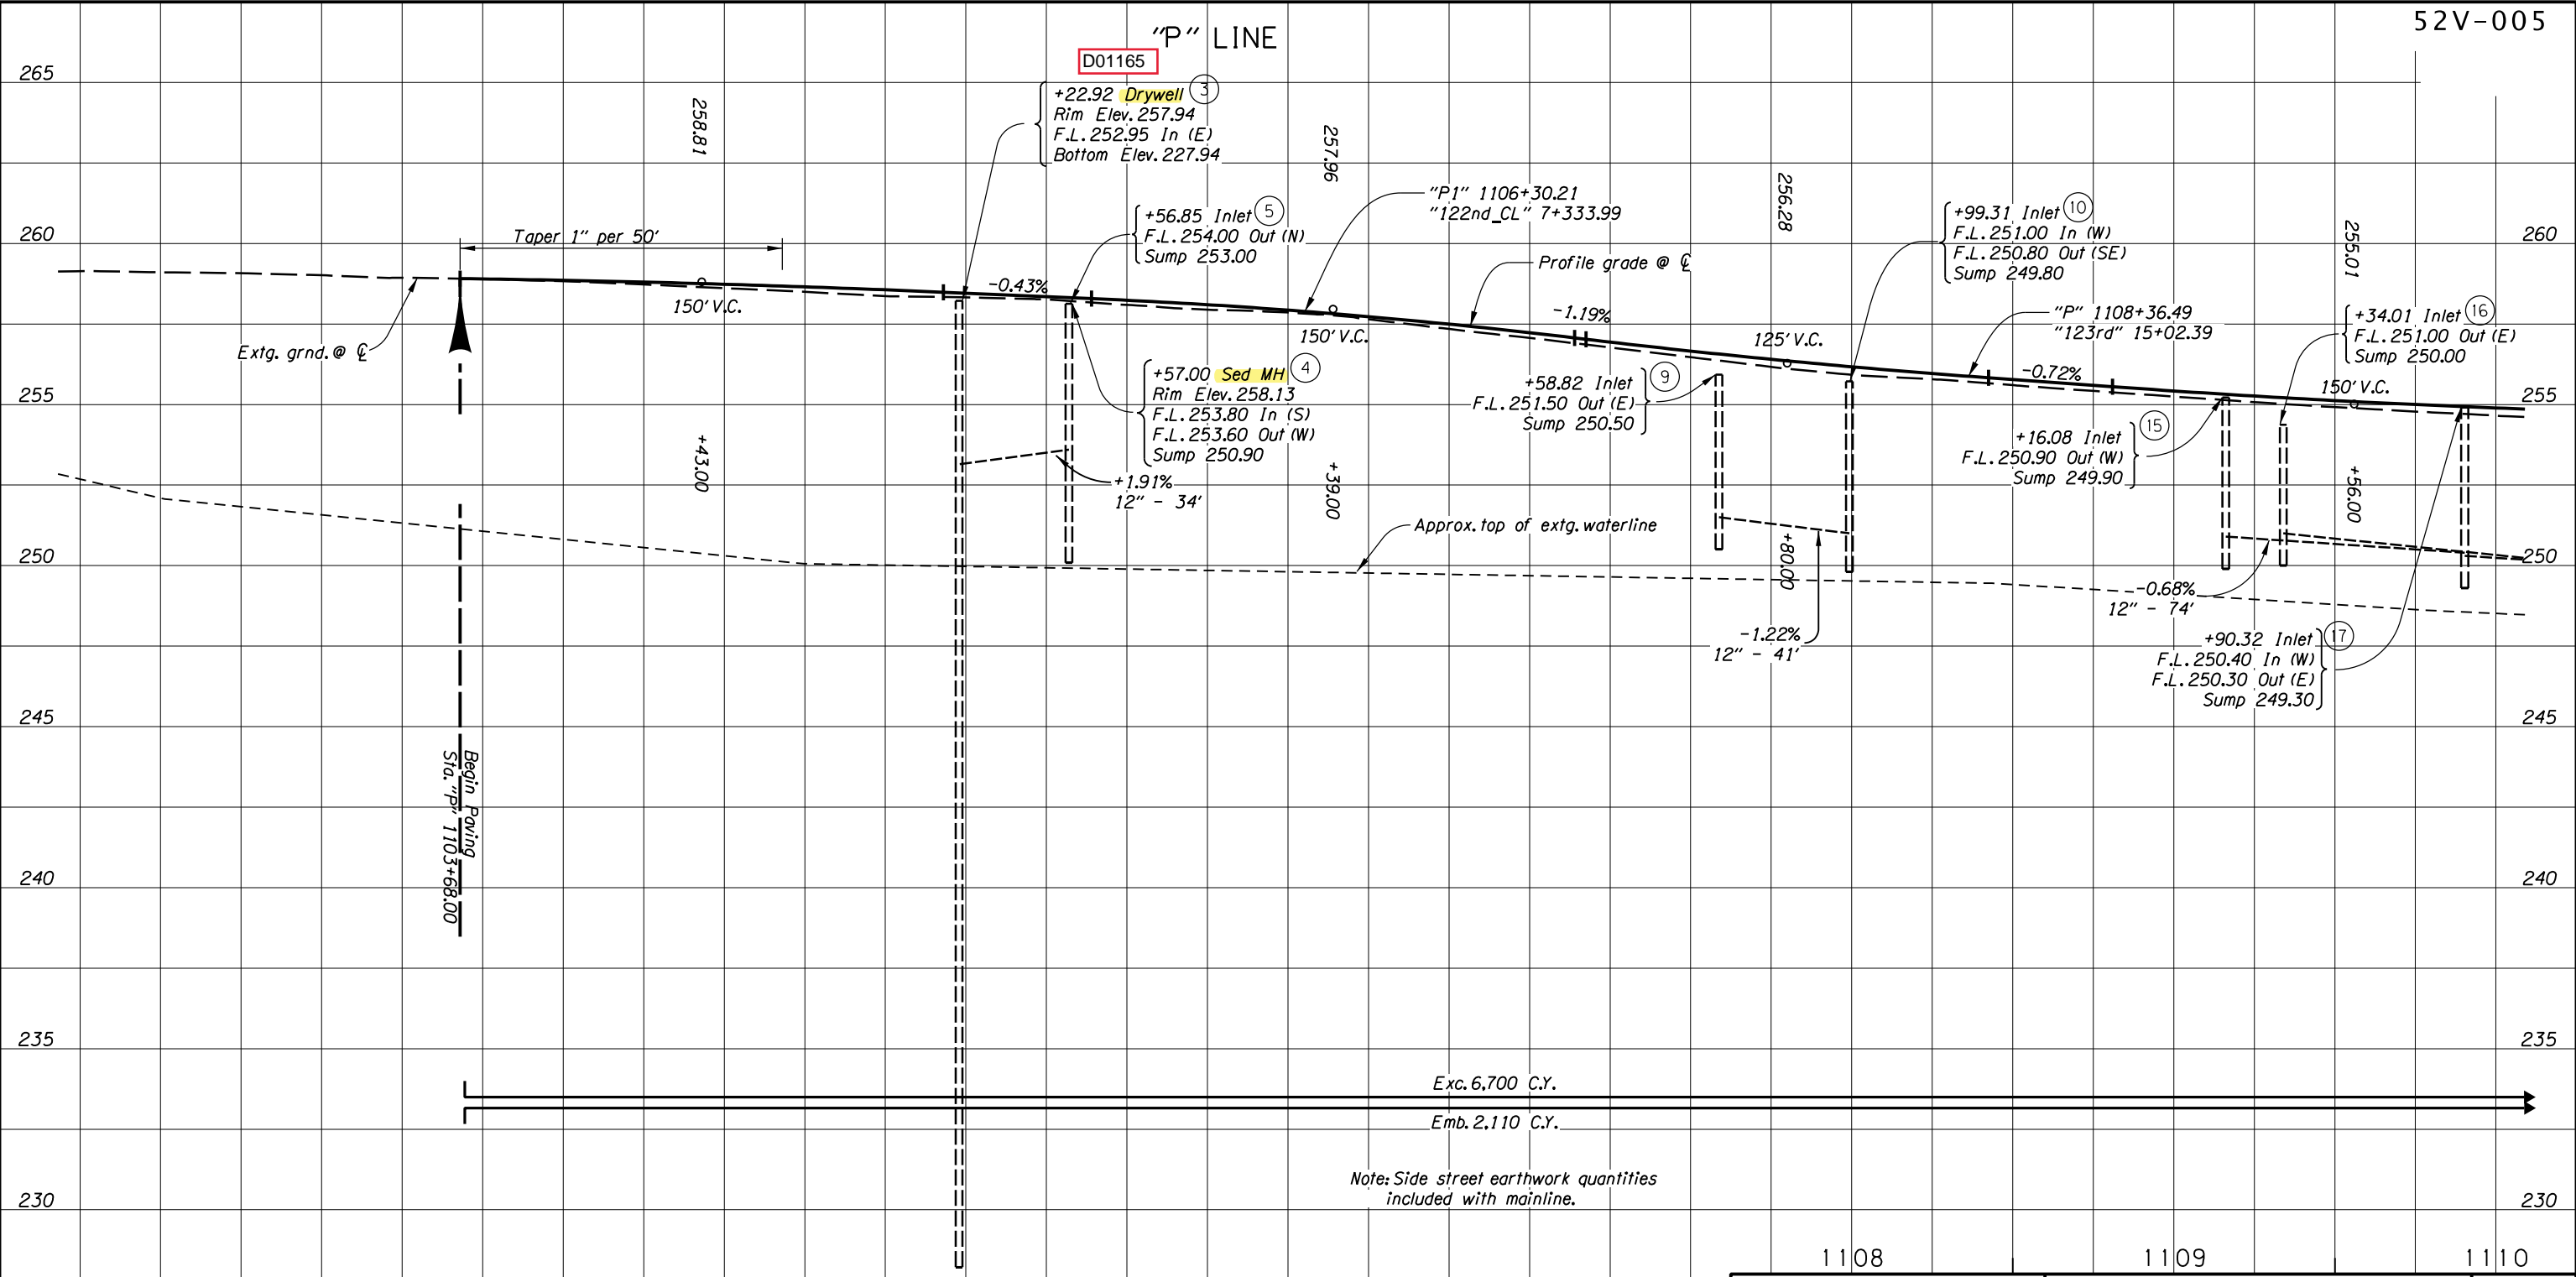


Exc. 6,700 C.Y.

Emb. 2,110 C.Y.

Note: Side street earthwork quantities included with mainline.

Note:
Maintain and protect Portland Water Bureau conduit No. 3
Location shown is approximate. Actual depth may vary.
Field verify actual depth prior to excavation.
PWB inspectors will need to be on-site prior
to any potholing of waterlines.


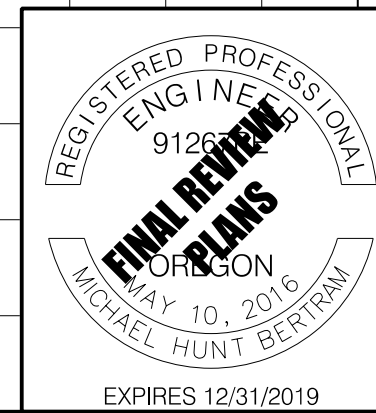


HDR HDR ENGINEERING, INC
1001 SW 5TH AVENUE, SUITE 1800
PORTLAND, OR 97204-1134
503.423.3700

**US26 (POWELL BLVD):
SE 122ND AVE - SE 136TH AVE SEC.**
MT. HOOD HIGHWAY
MULTNOMAH COUNTY

Designer: Mark Taylor Reviewer: John Wolf
Drafter: Mark Taylor Checker: Dustin Cooley

PROFILE SHEET NO. CO2E

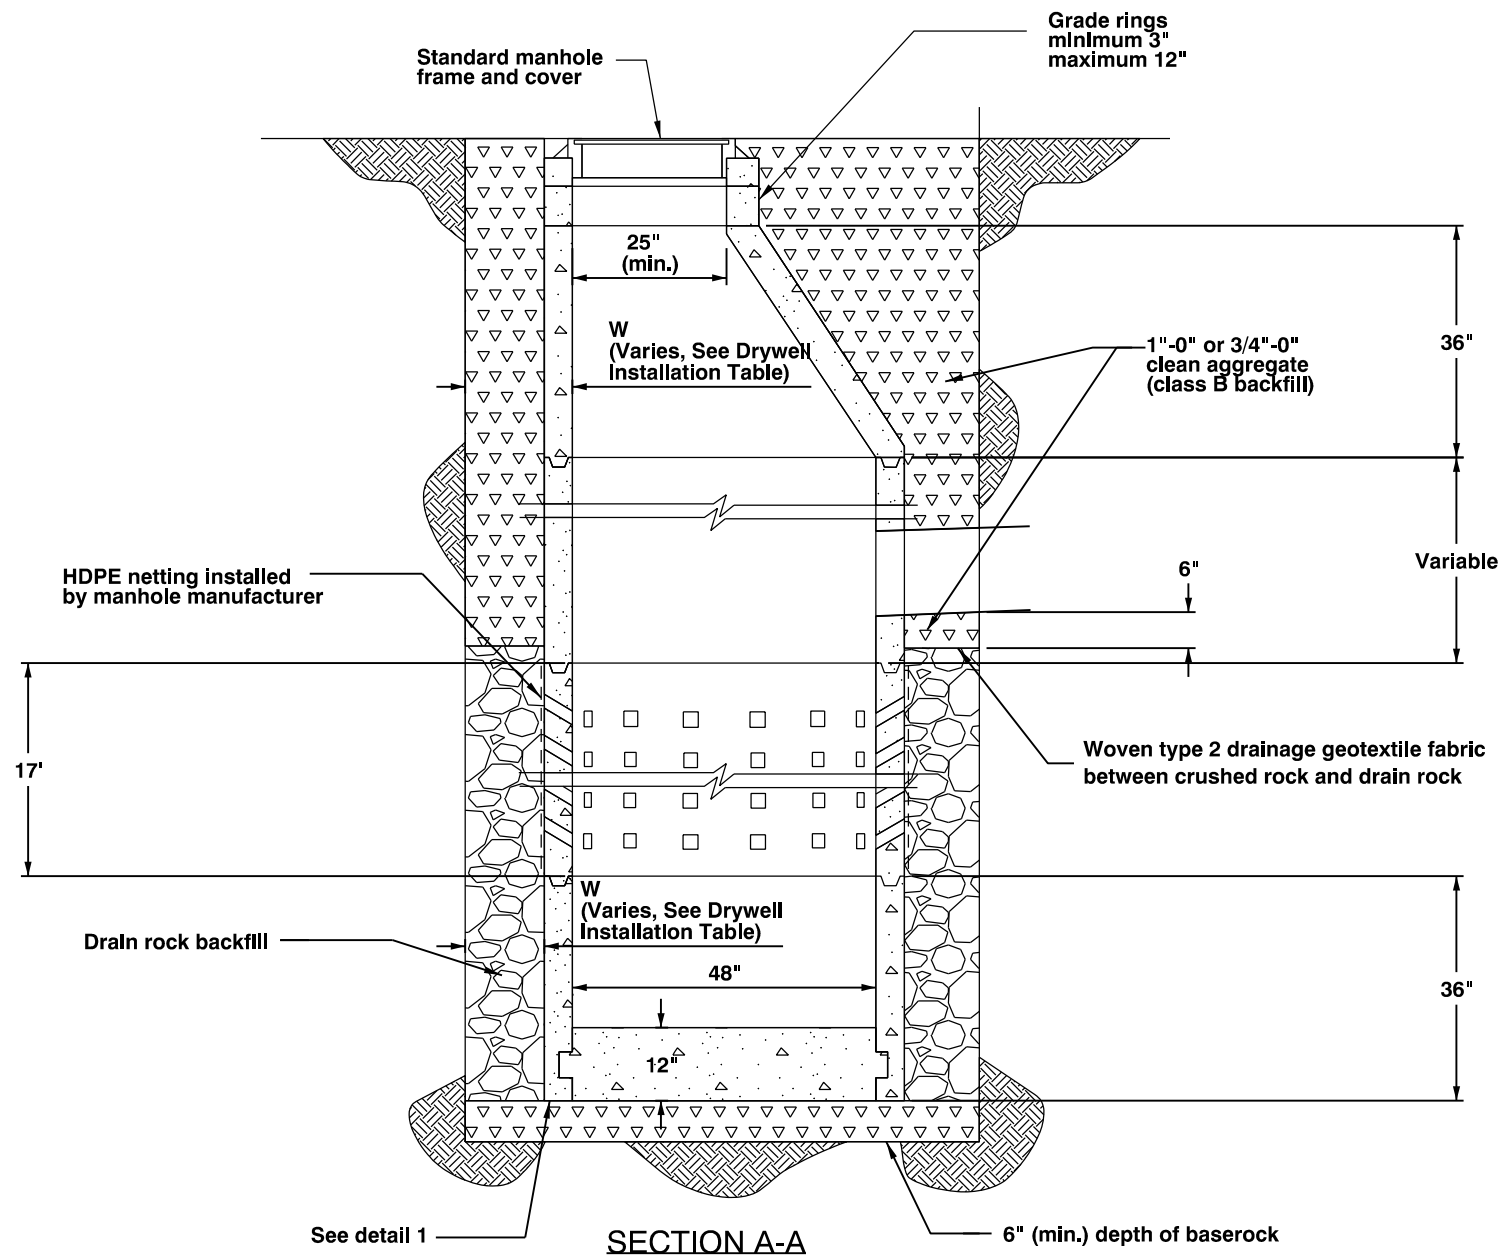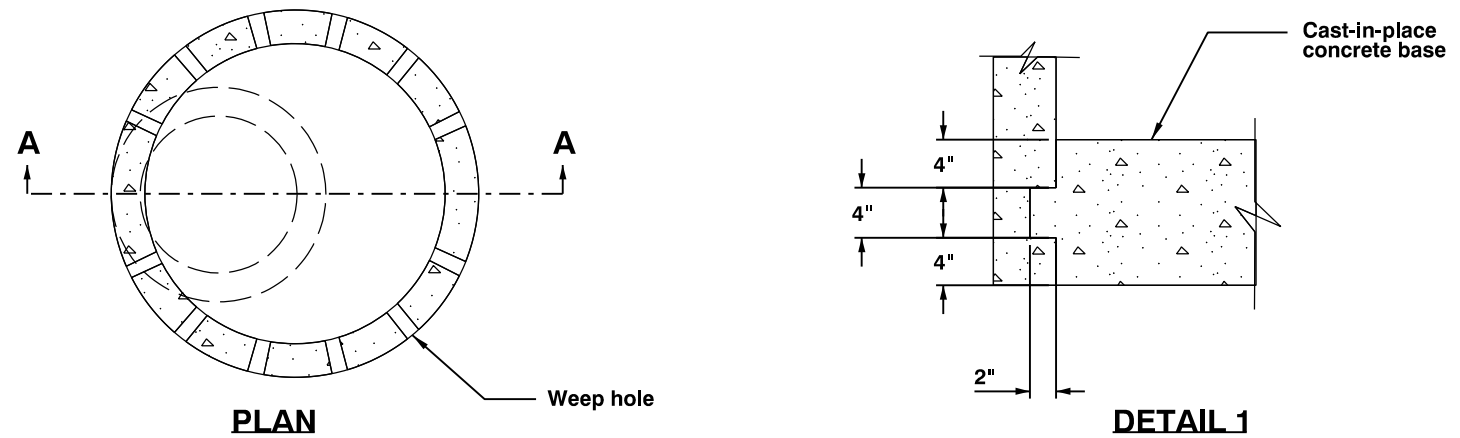

SECTION A-A
DRYWELL

DRYWELL INSTALLATION TABLE						
DRAWING REFERENCE	STATIONING	OFFSET	DFI no.	W (FT)	DEPTH (FT)	MIN. INFILTRATION CAPACITY REQUIRED
C02C	Sta. 1105+22.92	51.89' Lt.	D01165	3.00	30.00	90 GPM
C02C	Sta. "122ND" 8+50.45	34.99' Rt.	N/A	4.00	30.00	110 GPM
C02C	Sta. "123RD" 15+66.59	5.51' Lt.	N/A	3.00	30.00	90 GPM
C03C	Sta. "124TH" 5+90.88	8.11' Lt.	N/A	3.00	30.00	90 GPM
C03C	Sta. 1111+36.53	26.96' Rt.	D01168	3.00	30.00	90 GPM
C03C	Sta. "125TH" 26+06.80	9.40' Lt.	N/A	3.00	30.00	90 GPM
C04C	Sta. "127TH" 7+49.75	6.69' Rt.	N/A	4.50	30.00	120 GPM
C04C	Sta. "127TH" 7+24.75	6.65' Rt.	N/A	4.50	30.00	120 GPM
C04C	Sta. 1118+85.31	13.18' Rt.	D01170	3.00	30.00	90 GPM
C04C	Sta. "128TH" 5+69.93	3.92' Rt.	N/A	3.00	30.00	90 GPM
C04C	Sta. "129TH" 10+70.21	4.91' Lt.	N/A	4.00	30.00	110 GPM
C05C	Sta. "130TH" 30+72.83	6.64' Rt.	N/A	4.00	30.00	110 GPM
C05C	Sta. "131ST" 5+43.36	6.32' Lt.	N/A	4.50	30.00	120 GPM
C06C	Sta. "132ND" 10+71.74	6.31' Lt.	N/A	3.00	30.00	90 GPM
C06C	Sta. "132ND" 10+96.94	6.30' Lt.	N/A	3.00	30.00	90 GPM
C06C	Sta. 1133+69.50	39.33' Lt.	D01174	3.00	30.00	90 GPM
C06C	Sta. 1133+94.50	39.65' Lt.	D01175	3.00	30.00	90 GPM
C06C	Sta. 1135+50.50	12.08' Rt.	D01176	3.00	30.00	90 GPM
C06C	Sta. 1136+86.40	34.93' Rt.	D01177	3.00	30.00	90 GPM
C06C	Sta. 1137+97.55	41.77' Lt.	D01178	4.50	30.00	120 GPM
C07C	Sta. 1140+78.84	42.65' Lt.	D01180	3.00	30.00	90 GPM
C07C	Sta. 1141+03.92	42.67' Lt.	D01181	3.00	30.00	90 GPM
C07C	Sta. 1144+04.38	42.38' Rt.	D01183	3.00	30.00	90 GPM

- NOTES:
- All precast products shall conform to requirements of ASTM C478.
 - See Std. Drg. RD336 for manhole steps details.
 - Provide a flexible joint for all connected pipes:
 - Rigid pipe Δ 36 inches - 18 inches (max.) from outside wall.
 - Flexible pipe - 18 inches (max.) from the outside wall unless a flexible joint fitting is installed and accepted.
 - Provide 12 inches (min.) of separation between a section joint and the outer edge of any opening.



HDR HDR ENGINEERING, INC
1001 SW 5TH AVENUE, SUITE 1800
PORTLAND, OR 97204-1134
503.423.3700

**US26 (POWELL BLVD):
SE 122ND AVE - SE 136TH AVE SEC.**
MT. HOOD HIGHWAY
MULTNOMAH COUNTY

Designer: Cory Gieseke Review: Christine Higgins
Drafter: Ryan Sheehan Checker: Kyle Donovan

DRAINAGE DETAILS SHEET NO. HA02