

**NOTES:**

1. SEPTIC TANK AND PRODUCTS APPROVED BY OREGON DEQ.
2. SEPTIC TANK VOLUME AS REQ'D. BY OAR 340-071
3. PUMP VAULT DRAWDOWN IS 1.957 GAL/FT
4. ALL CONNECTIONS SHALL BE SEALED AND WATERTIGHT
5. ALL ELECTRICAL CONNECTIONS SHALL MEET APPLICABLE CODES
6. REVIEW THE FUJICLEAN INSTALLATION MANUAL FOR ADDITIONAL DETAILS
7. DESIGN AS SHOWN FOR TREATMENT STANDARD 2

**APPROVED**  
By Randy Trox, REHS at 11:43 am, Jul 26, 2024


**CEN5 WITH SEPTIC TANK AND INFLUENT PUMPING**

SCALE:  
NONE

DATE:  
11/01/2022


DRAWN BY:  
BDB



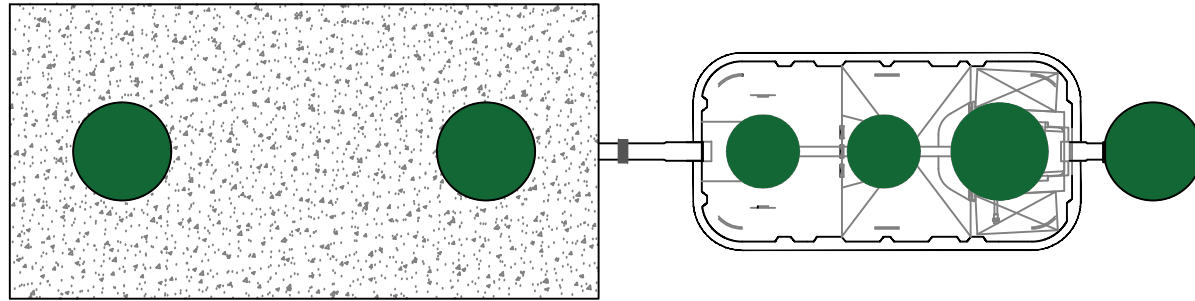

**APPROVED**

By Randy Trox, REHS at 11:43 am, Jul 26, 2024

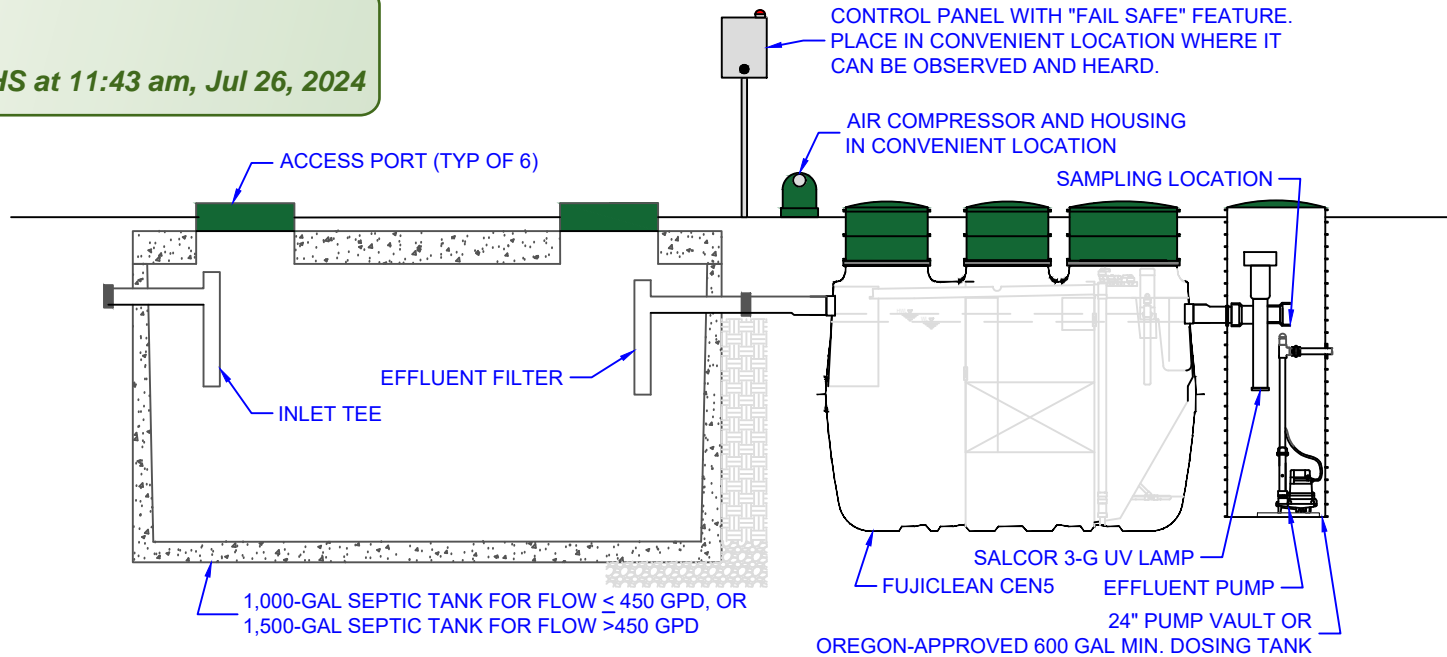

**NOTES:**

1. SEPTIC TANK AND PRODUCTS APPROVED BY OREGON DEQ.
2. SEPTIC TANK VOLUME AS REQ'D. BY OAR 340-071
3. PUMP VAULT DRAWDOWN IS 1.957 GAL/FT
4. ALL CONNECTIONS SHALL BE SEALED AND WATERTIGHT
5. ALL ELECTRICAL CONNECTIONS SHALL MEET APPLICABLE CODES
6. REVIEW THE FUJICLEAN INSTALLATION MANUAL FOR ADDITIONAL DETAILS
7. DESIGN AS SHOWN FOR TREATMENT STANDARD 2

**CEN5 WITH SEPTIC TANK AND EFFLUENT PUMPING**

SCALE:  
NONE

DATE:  
11/01/2022

DRAWN BY:  
BDB

